


PLAN OF TANK SHOWING STEEL BEAMS. (SEE DETAILS DWG NO 8)
 SCALE: 1/8" = 1'-0"
 N.B. TANK CAPACITY: 100,000 GALLONS.

SITE PLAN - ENTRANCE DETAILS
 SCALE: 1" = 20'

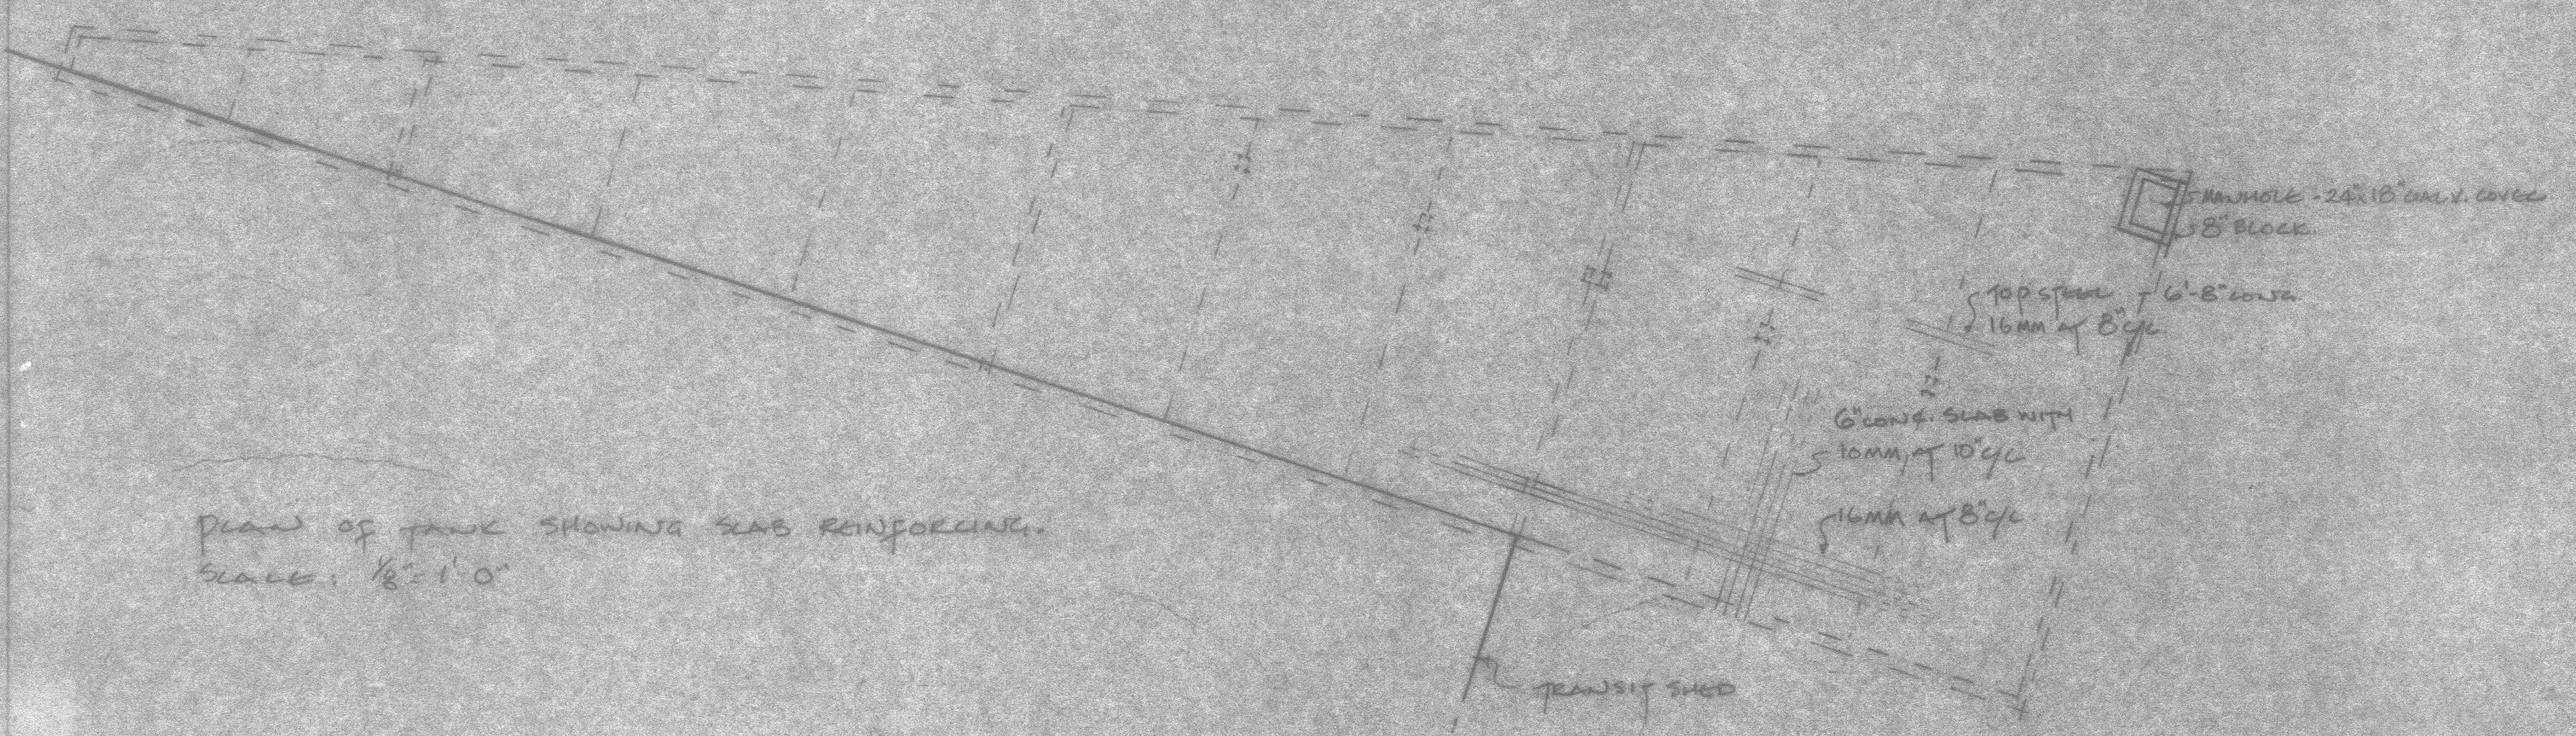

PLAN OF TANK SHOWING SLAB REINFORCING.
 SCALE: 1/8" = 1'-0"

4" Ø PVC WATER PIPE & VALVE TO EAST FACE OF DOCK. (APPROX. 60' FROM SOUTH FACE)

EXISTING CONFOURS
 PROPOSED

RECEIVED
 JUN 20 1973
 HURLAND, CONYERS & HARRISON LTD.

TRANSIT SHED AT
 NO 8 DOCK HAMILTON
 MILES OUFEEBRIDGE
 CIVIL ENGINEER
 DWG NO. 7 SCALE AS SHOWN
 JOB NO E-71-771 DATE JAN '73