




1 CONSTRUCTION JOINT
SCALE: 1/2" = 1'-0"

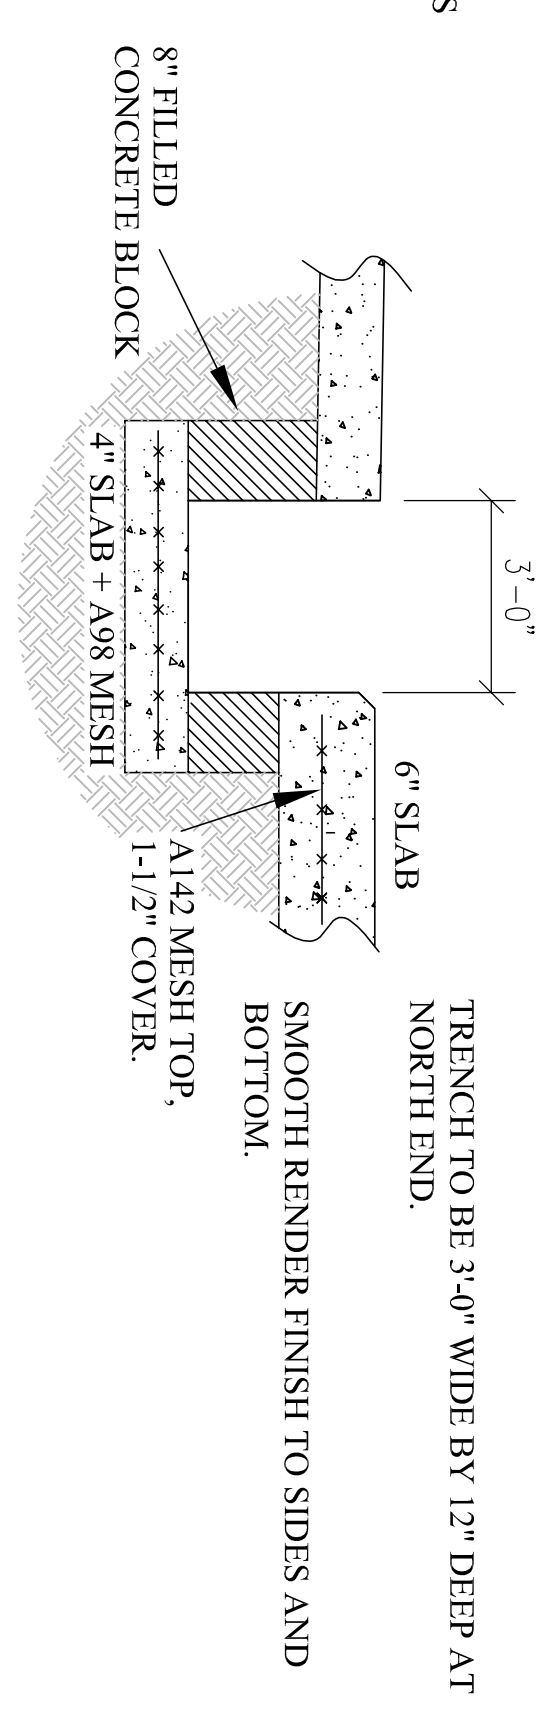


2 TARGET TRENCH DETAIL
SCALE: 1/2" = 1'-0"

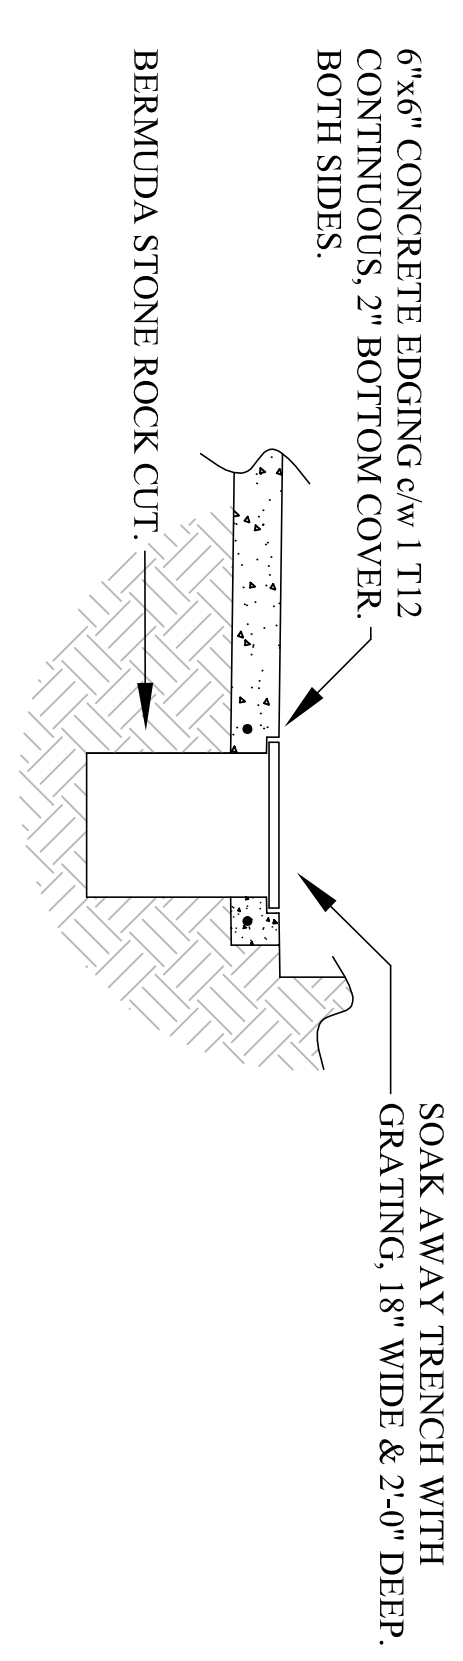


3 SOAK AWAY TRENCH DETAIL
SCALE: 1/2" = 1'-0"

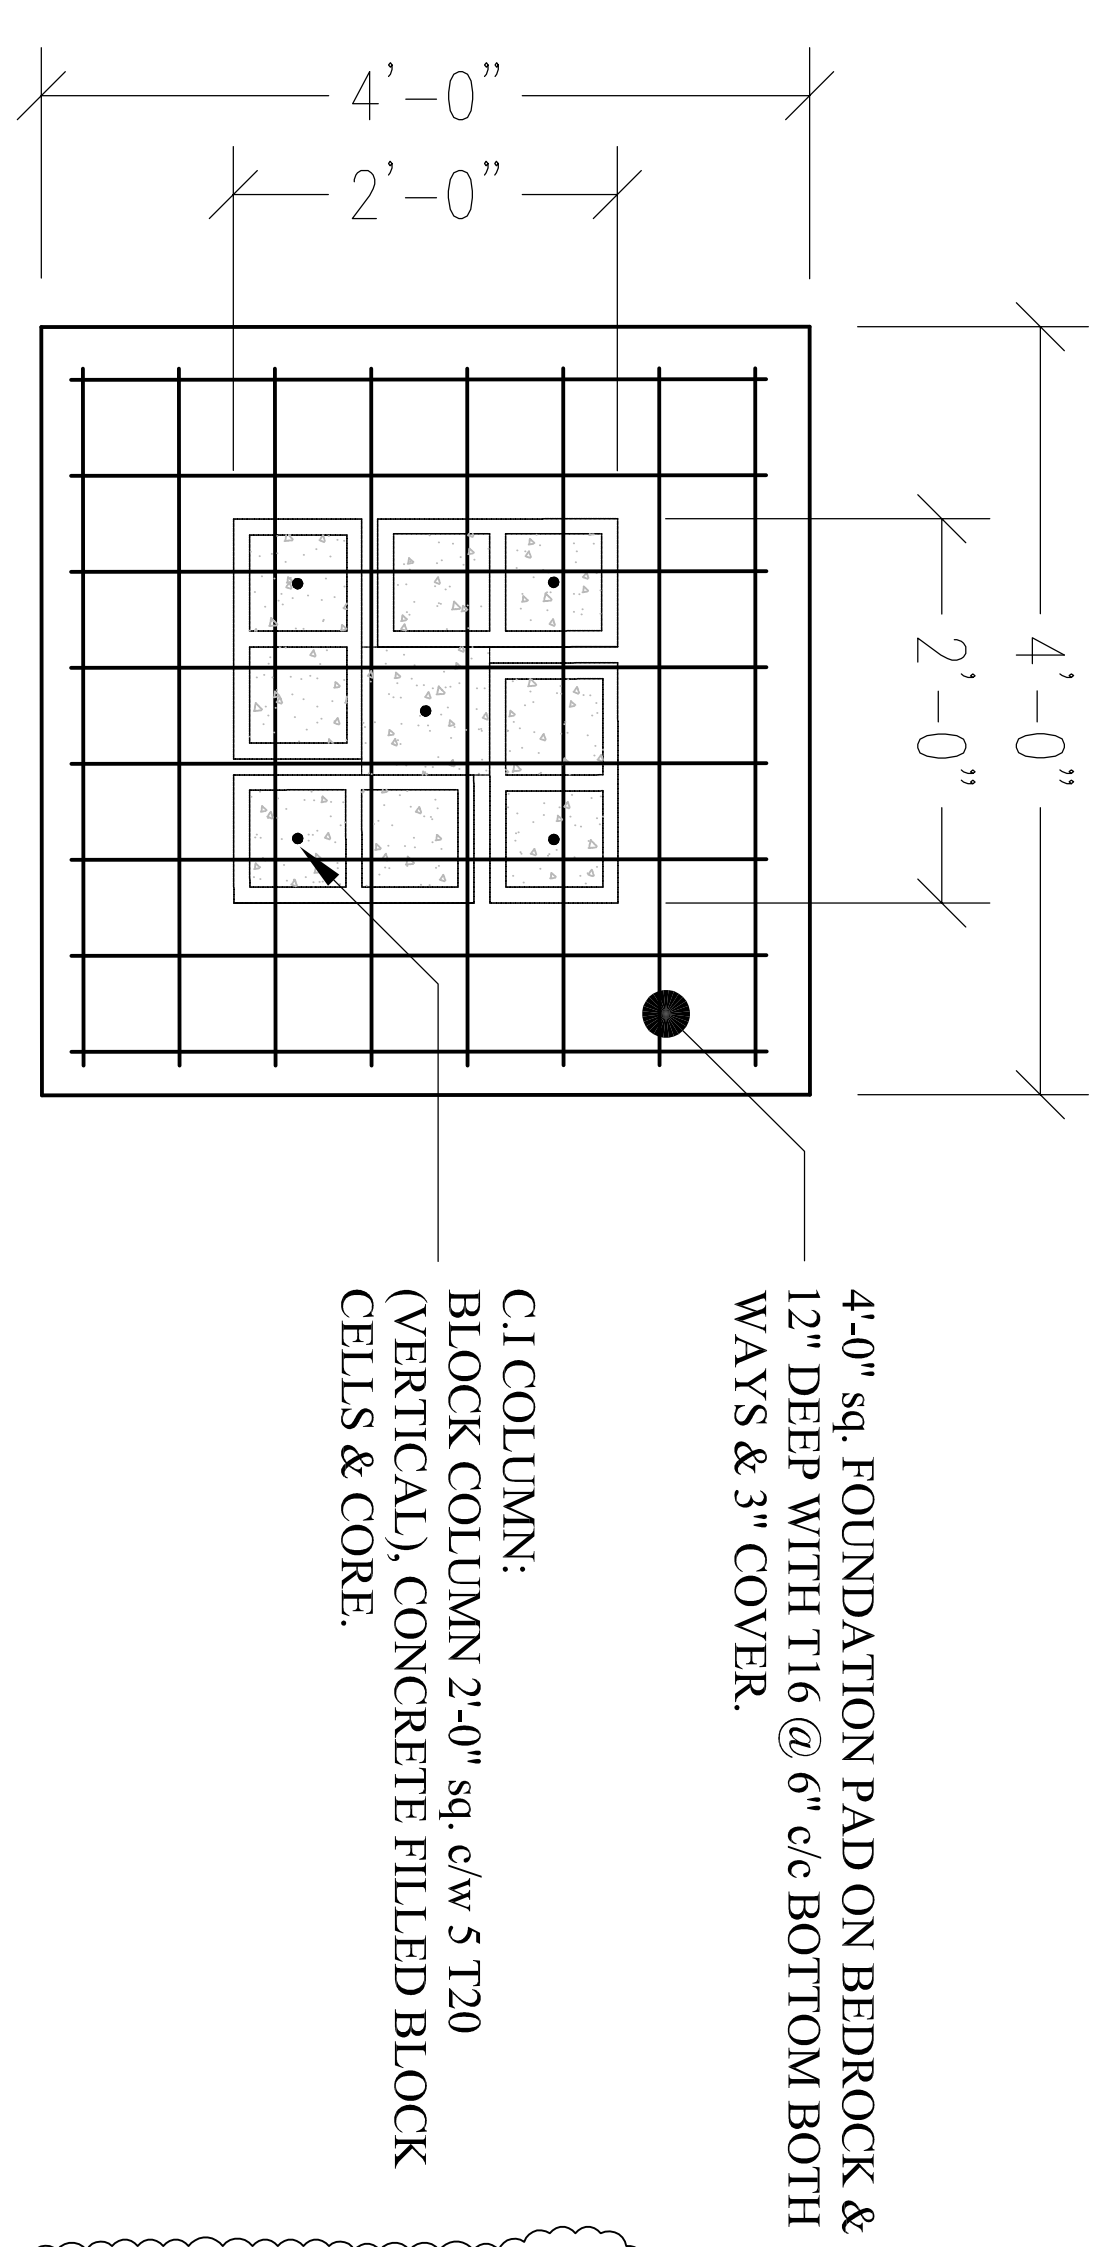


4 C.1 - FOOTING DETAIL
SCALE: 1" = 1'-0"

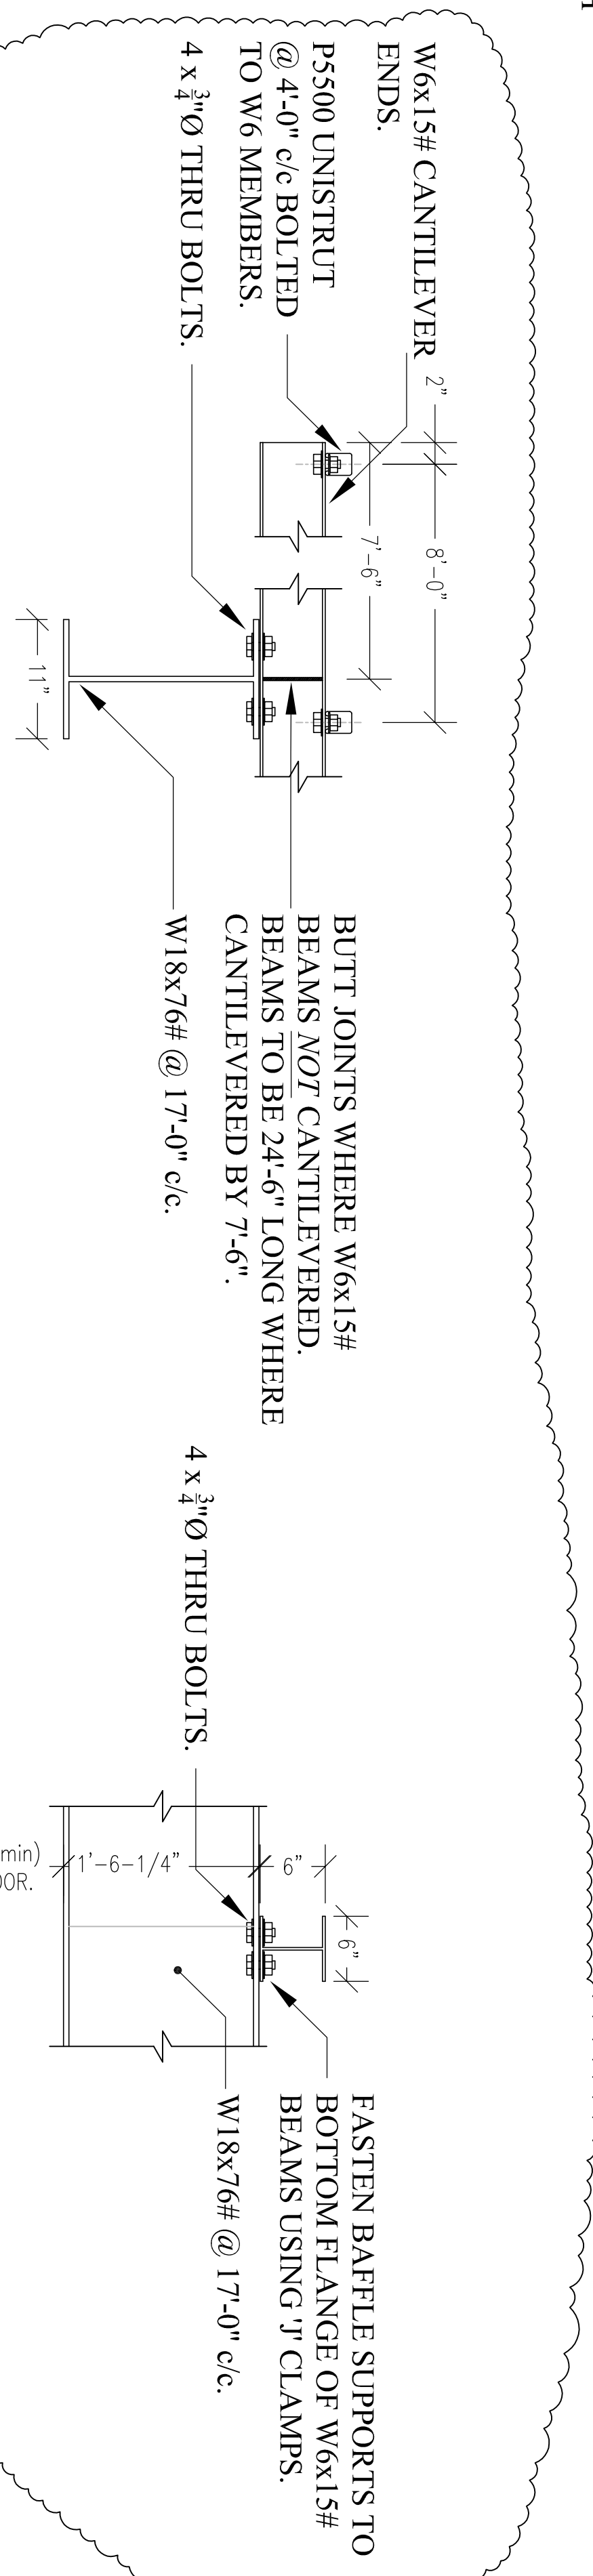


5 BAFFLE SUPPORT - STRUCTURAL
SCALE: 1" = 1'-0"

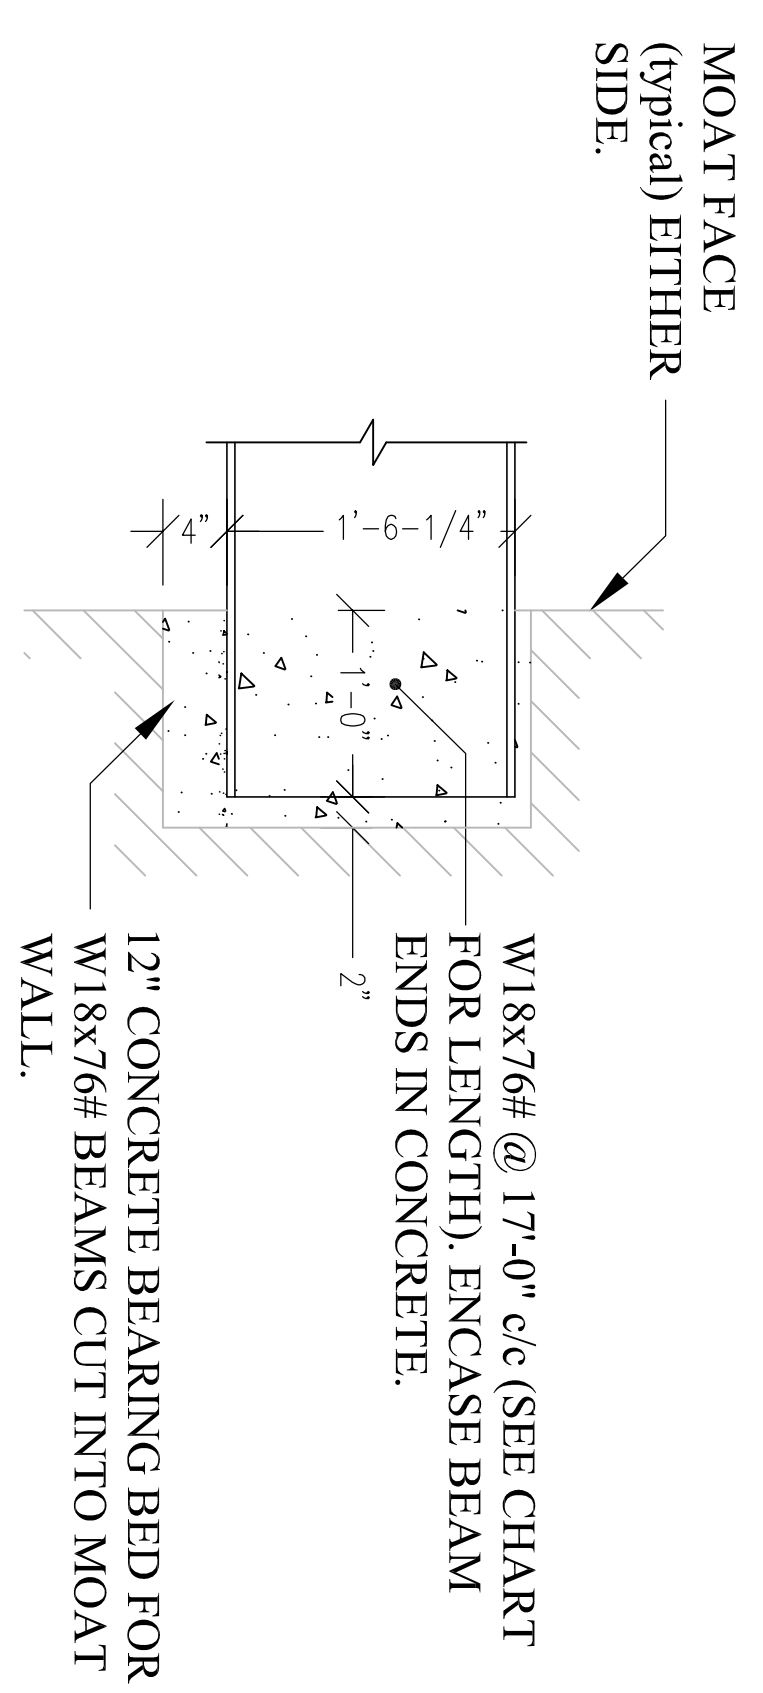

6 BEAM BEARING DETAIL
SCALE: 1" = 1'-0"

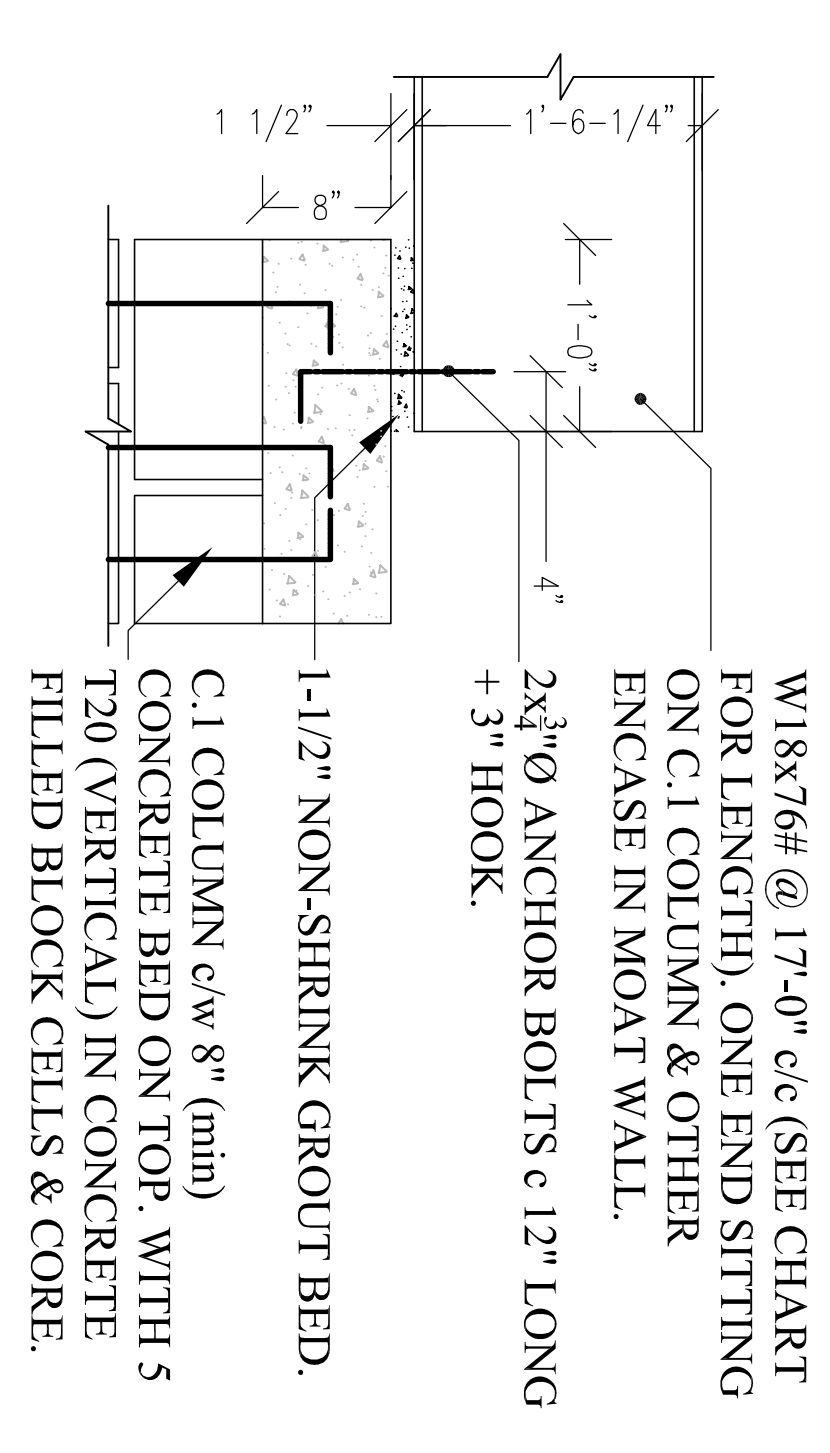

7 C.1 BEAM BEARING DETAIL
SCALE: 1" = 1'-0"

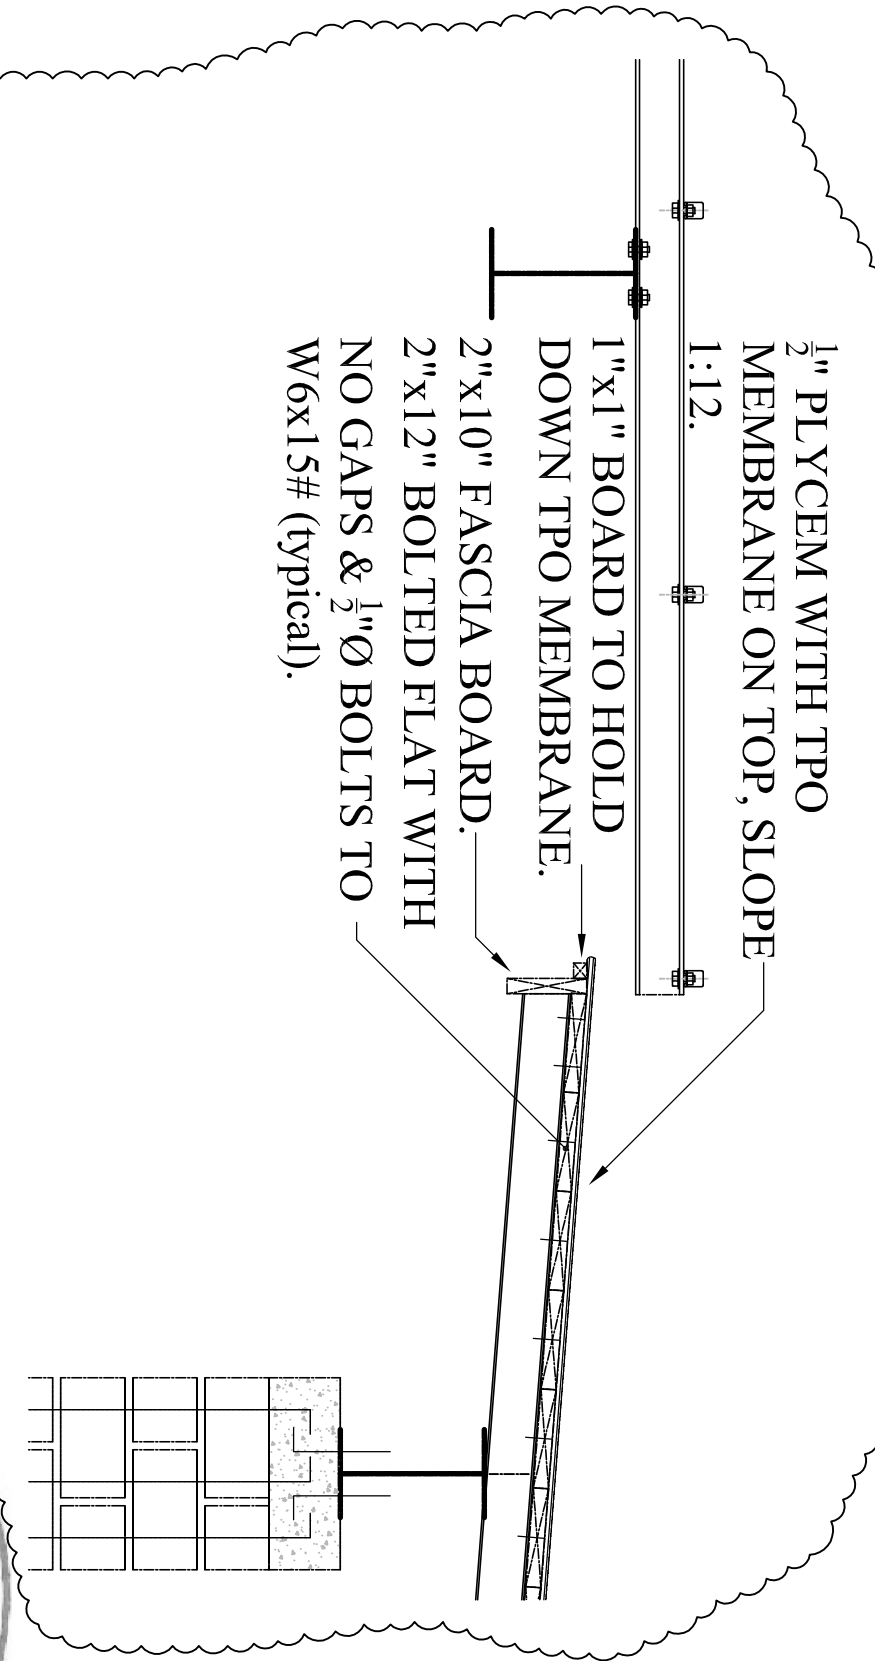

8 ROOF AREA DETAIL
SCALE: 1/2" = 1'-0"



Woodbourne
ASSOCIATES LTD
P.O. BOX HM 934, HAMILTON,
HM DX, BERMUDA
TEL: 441-295-0319 FAX: 441-292-3784

No.	DATE	BY	REVISION
1	AUG87	VPR	RELEASED WORK BEAMS
2	FEB87	VPR	CHANGED DESIGN FOR BEAMS & BAFFLES
3	JAN87	VPR	REVISED FOR NEW CONCRETE SLAB

PROJECT: BERMUDA POLICE SERVICE
NEW GUN RANGE
FORT PROSPECT

MINISTRY OF PUBLIC WORKS FILE
NUMBER 31-263-76

CHECKED	JOB NO.	DATE
SR <td>SCALE AS SHOWN <td>JAN 2016 </td></td>	SCALE AS SHOWN <td>JAN 2016 </td>	JAN 2016
AS SHOWN <td>W16722 <td>DRAWING No. A2</td> </td>	W16722 <td>DRAWING No. A2</td>	DRAWING No. A2