


1. BOW LOADING AT HUNTER'S WHARF (INCLUDING LAY-BY PILES) HAS MINIMAL INFLUENCE ON ACCESS TO DOWLING'S MARINA

2. LARGE VESSELS AT ORDNANCE ISLAND DO NOT INTERFERE

**HUNTER'S WHARF BERTHING OPTIONS** 1:500

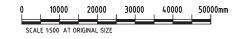

## THE MINISTRY OF PUBLIC WORKS

P.O. Box HM525 Hamilton HMCX Bermuda Phone: (441) 295-5151

DEPARTMENT OF WORKS AND ENGINEERING

Fax: (441) 295-5658

GENERAL NOTES:

1. SURVEY GRID IS BNG2000

2. LEVELS ARE IN METERS
ABOVE ORDINANCE DATUM

3. SOME TOPOGRAPHIC
DETAIL HAS BEEN

DETAIL HAS BEEN ADOPTED FROM DWG. No. 5439/005/01 4. DEPTH CONTOURS IN FT

AMENDMENTS: NO: REVISION A FOR INFORMATION 16/12/21 SCALE: AS SHOWN AT ANSI D SURVEY PREPARED: -DESIGN PREPARED: – CHECKED: – DRAWING
PREPARED: A.KENNY DATE: 16/12/2021
CHECKED: — DATE: — APPROVED BY: A.KENNY PROJECT NUMBER:

ISSUED FOR: INFORMATION

HUNTER'S WHARF BOW LOADING

TOWN OF ST. GEORGE'S ST. GEORGE'S SHEET TITLE:


ACCESS TO DOWLING'S OPTION 2

SHEET NUMBER:

SK113

REVISION



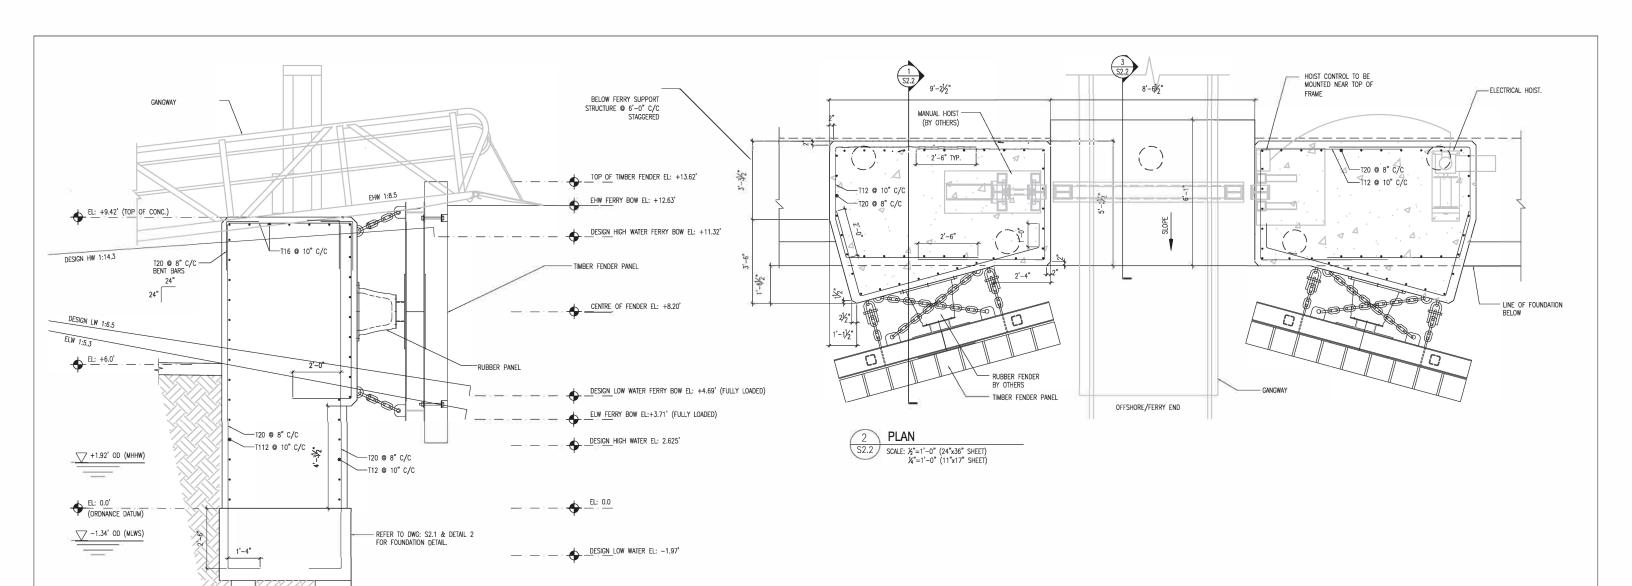

1 SECTION

S2.2 SCALE: ½"=1'-0" (24"x36" SHEET)

¼"=1'-0" (11"x17" SHEET)

OCT. 2021 1 ISSUED TO PLANNING

DATE NO: REVISION

ENGINEERING CONSULTANTS

1: 441.297.6191 · info@brunel.bm · www.brunel.bm

PROJECT:
TOWN OF ST. GEORGE'S
DOCKS REPAIR, BERMUDA


TITLE: SECTIONS AND DETAILS

 SCALE:
 AS SHOWN
 JOB NO:
 16-03


 DRAWN BY:
 JP
 DRAWNING #:
 S2.2

 DATE:
 OCT. 2021
 S2.2

DRAWING SCALE SHOWN IS FOR FULL-SIZE DRAWINGS. DRAWINGS PLOTTED ON 11x17 SHEETS ARE HALF SCALE SHOWN (¼"=1'-0" ON 24x36 SHEET = 1/8"=1'-0" ON 11x17 SHEET)

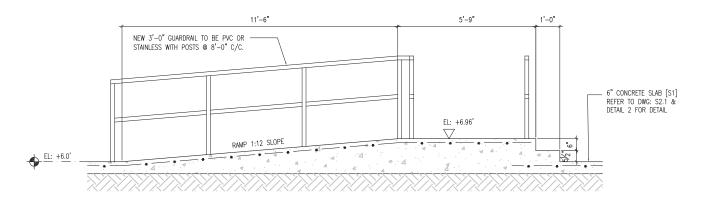

1 SCALE: ½"=1'-0" (24"x36" SHEET) ½"=1'-0" (11"x17" SHEET)

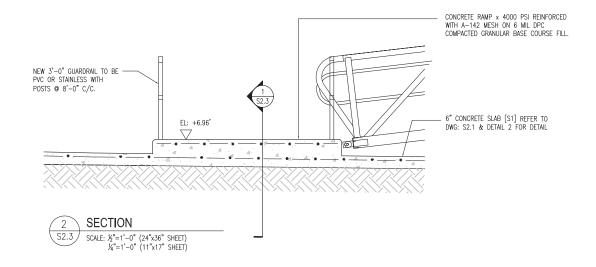



BRUNEL
ENGINEERING CONSULTANTS

1: 441.297.8191 · info@bruneLbm · www.brunel.bm

PROJECT:


TOWN OF ST. GEORGE'S DOCKS REPAIR, BERMUDA

ITLE:

SECTIONS AND DETAILS

SCALE:	AS SHOWN	JOB NO:	16-034
DRAWN BY:	JP	DRAWING #:	0
DATE:	OCT. 2021	S2	.3

DRAWING SCALE SHOWN IS FOR FULL-SIZE DRAWINGS, DRAWINGS PLOTTED ON 11x17 SHEETS ARE HALF SCALE SHOWN (½"=1'-0" ON 24x36 SHEET = 1/8"=1'-0" ON 11x17 SHEET)

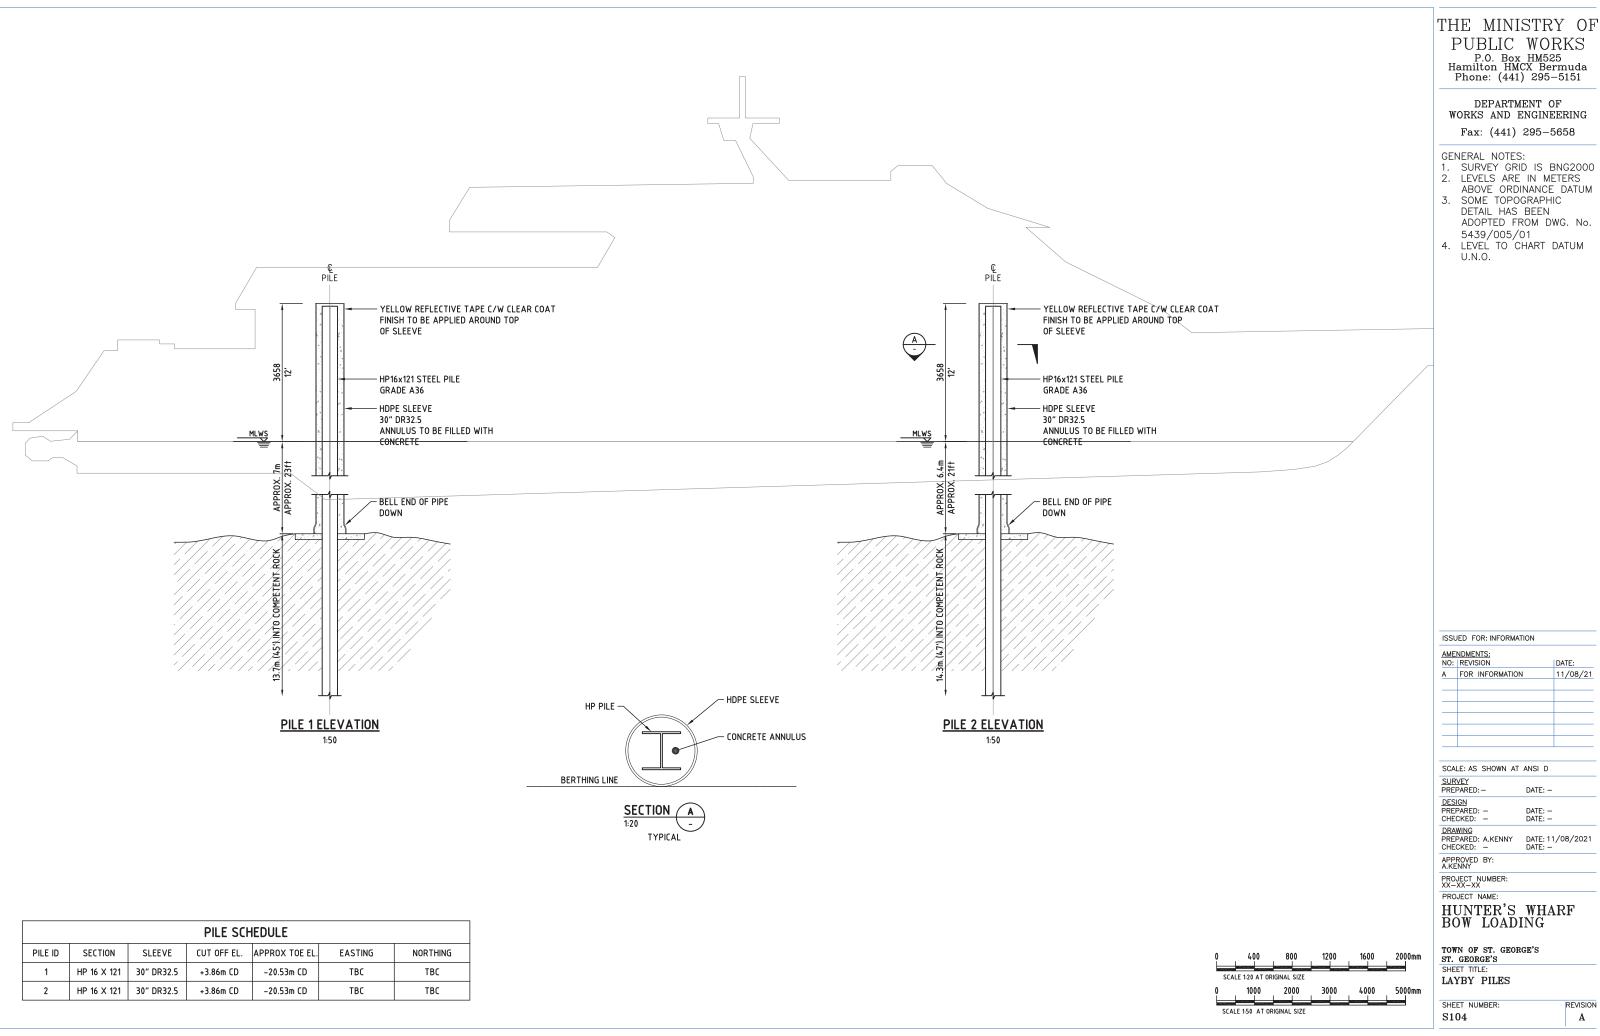

THE MINISTRY OF PUBLIC WORKS

P.O. Box HM525 Hamilton HMCX Bermuda Phone: (441) 295-5151

DEPARTMENT OF WORKS AND ENGINEERING

DETAIL HAS BEEN ADOPTED FROM DWG. No.

11/08/21

DATE: 11/08/2021 DATE: -

REVISION

Α

