




GOVERNMENT OF BERMUDA  
Ministry of Public Works

*Lease Plan*

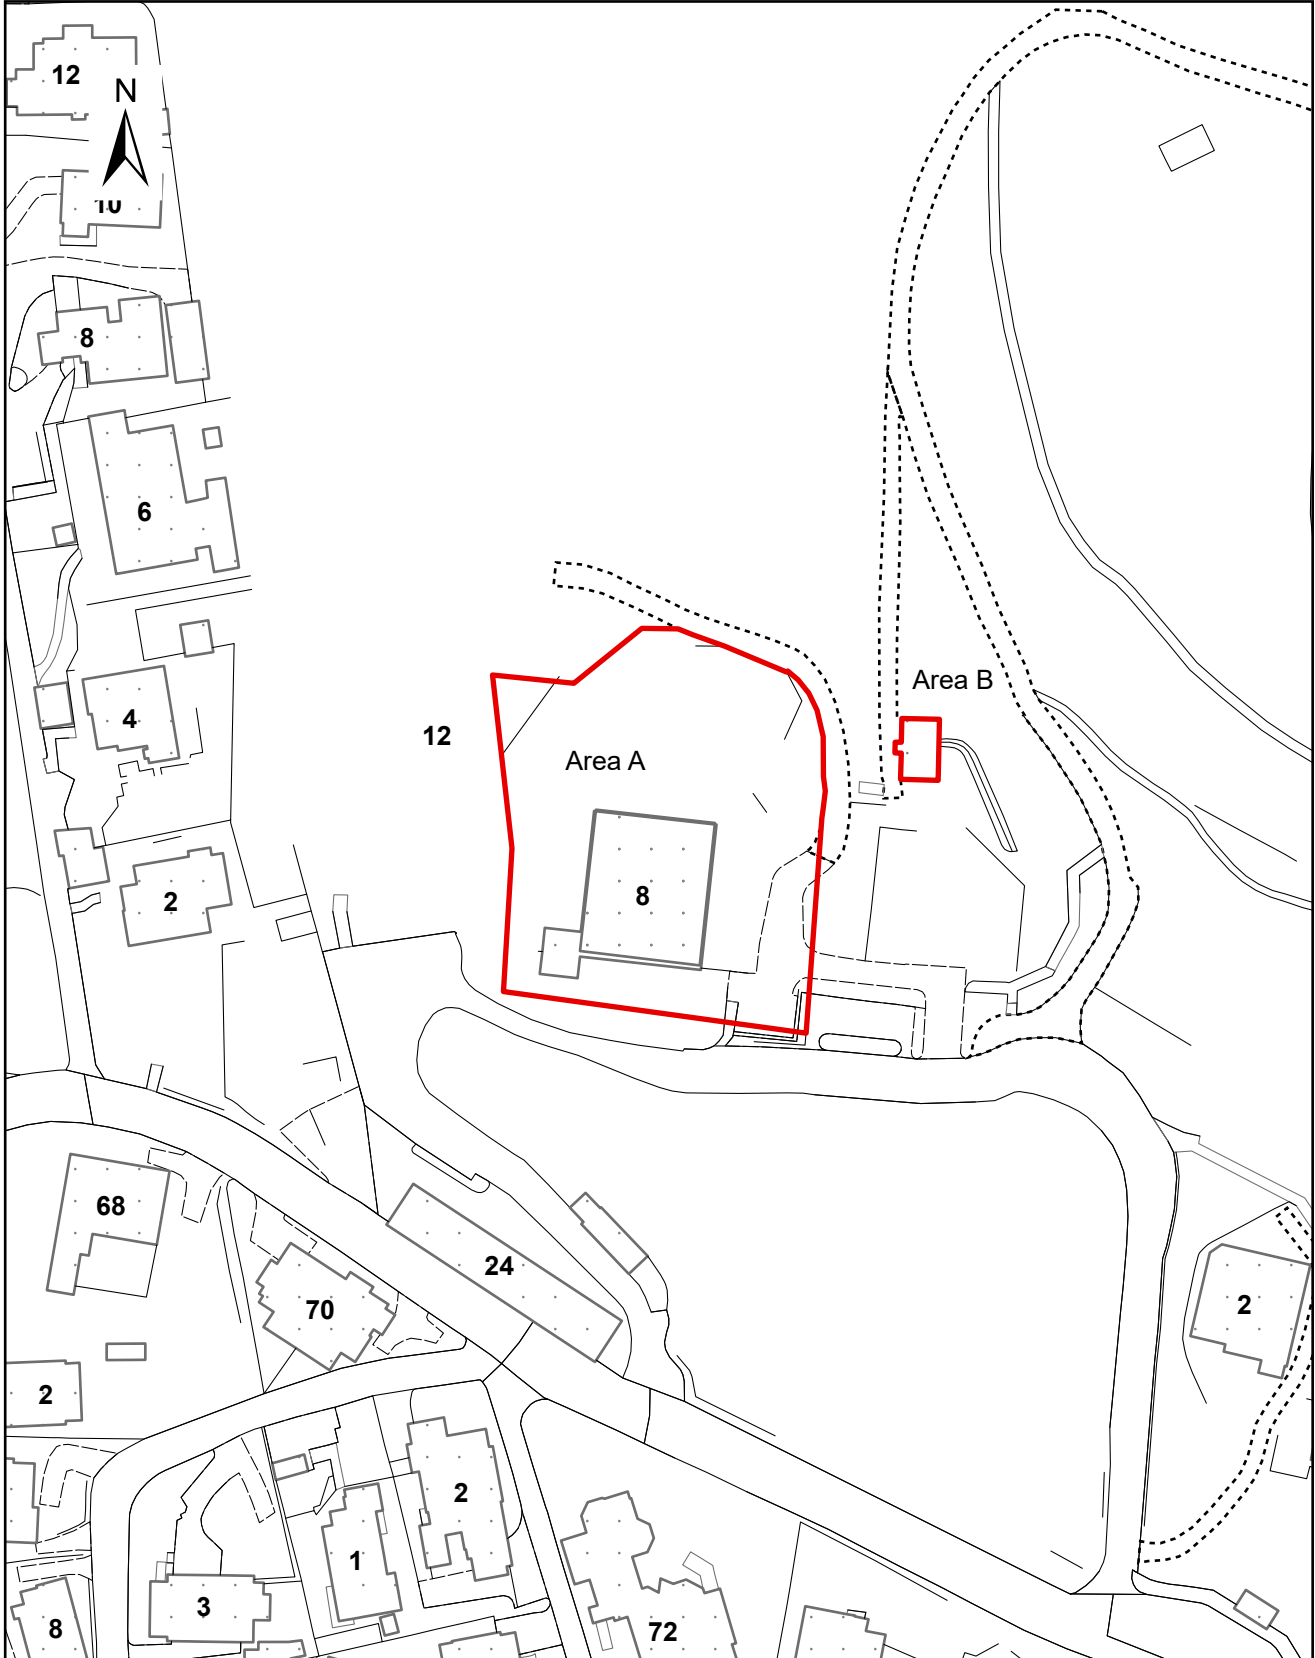

**Former Ballroom , 8 Admiralty Lane, Admiralty House Park, Pembroke**

Date: Monday, 27 September 2021  
Scale: 1:1,000

Drawing No. 5510046688  
File No.



Area A = 1934.9 sq.m (20827.6 sq.ft)  
For Identification Purposes  
Area B = 41.3 sq.m. (444.7 sq.ft)  
For Identification Purposes  
Building 8 footprint = 300 sq.m. (3229 sq.ft)  
For Identification Purposes