


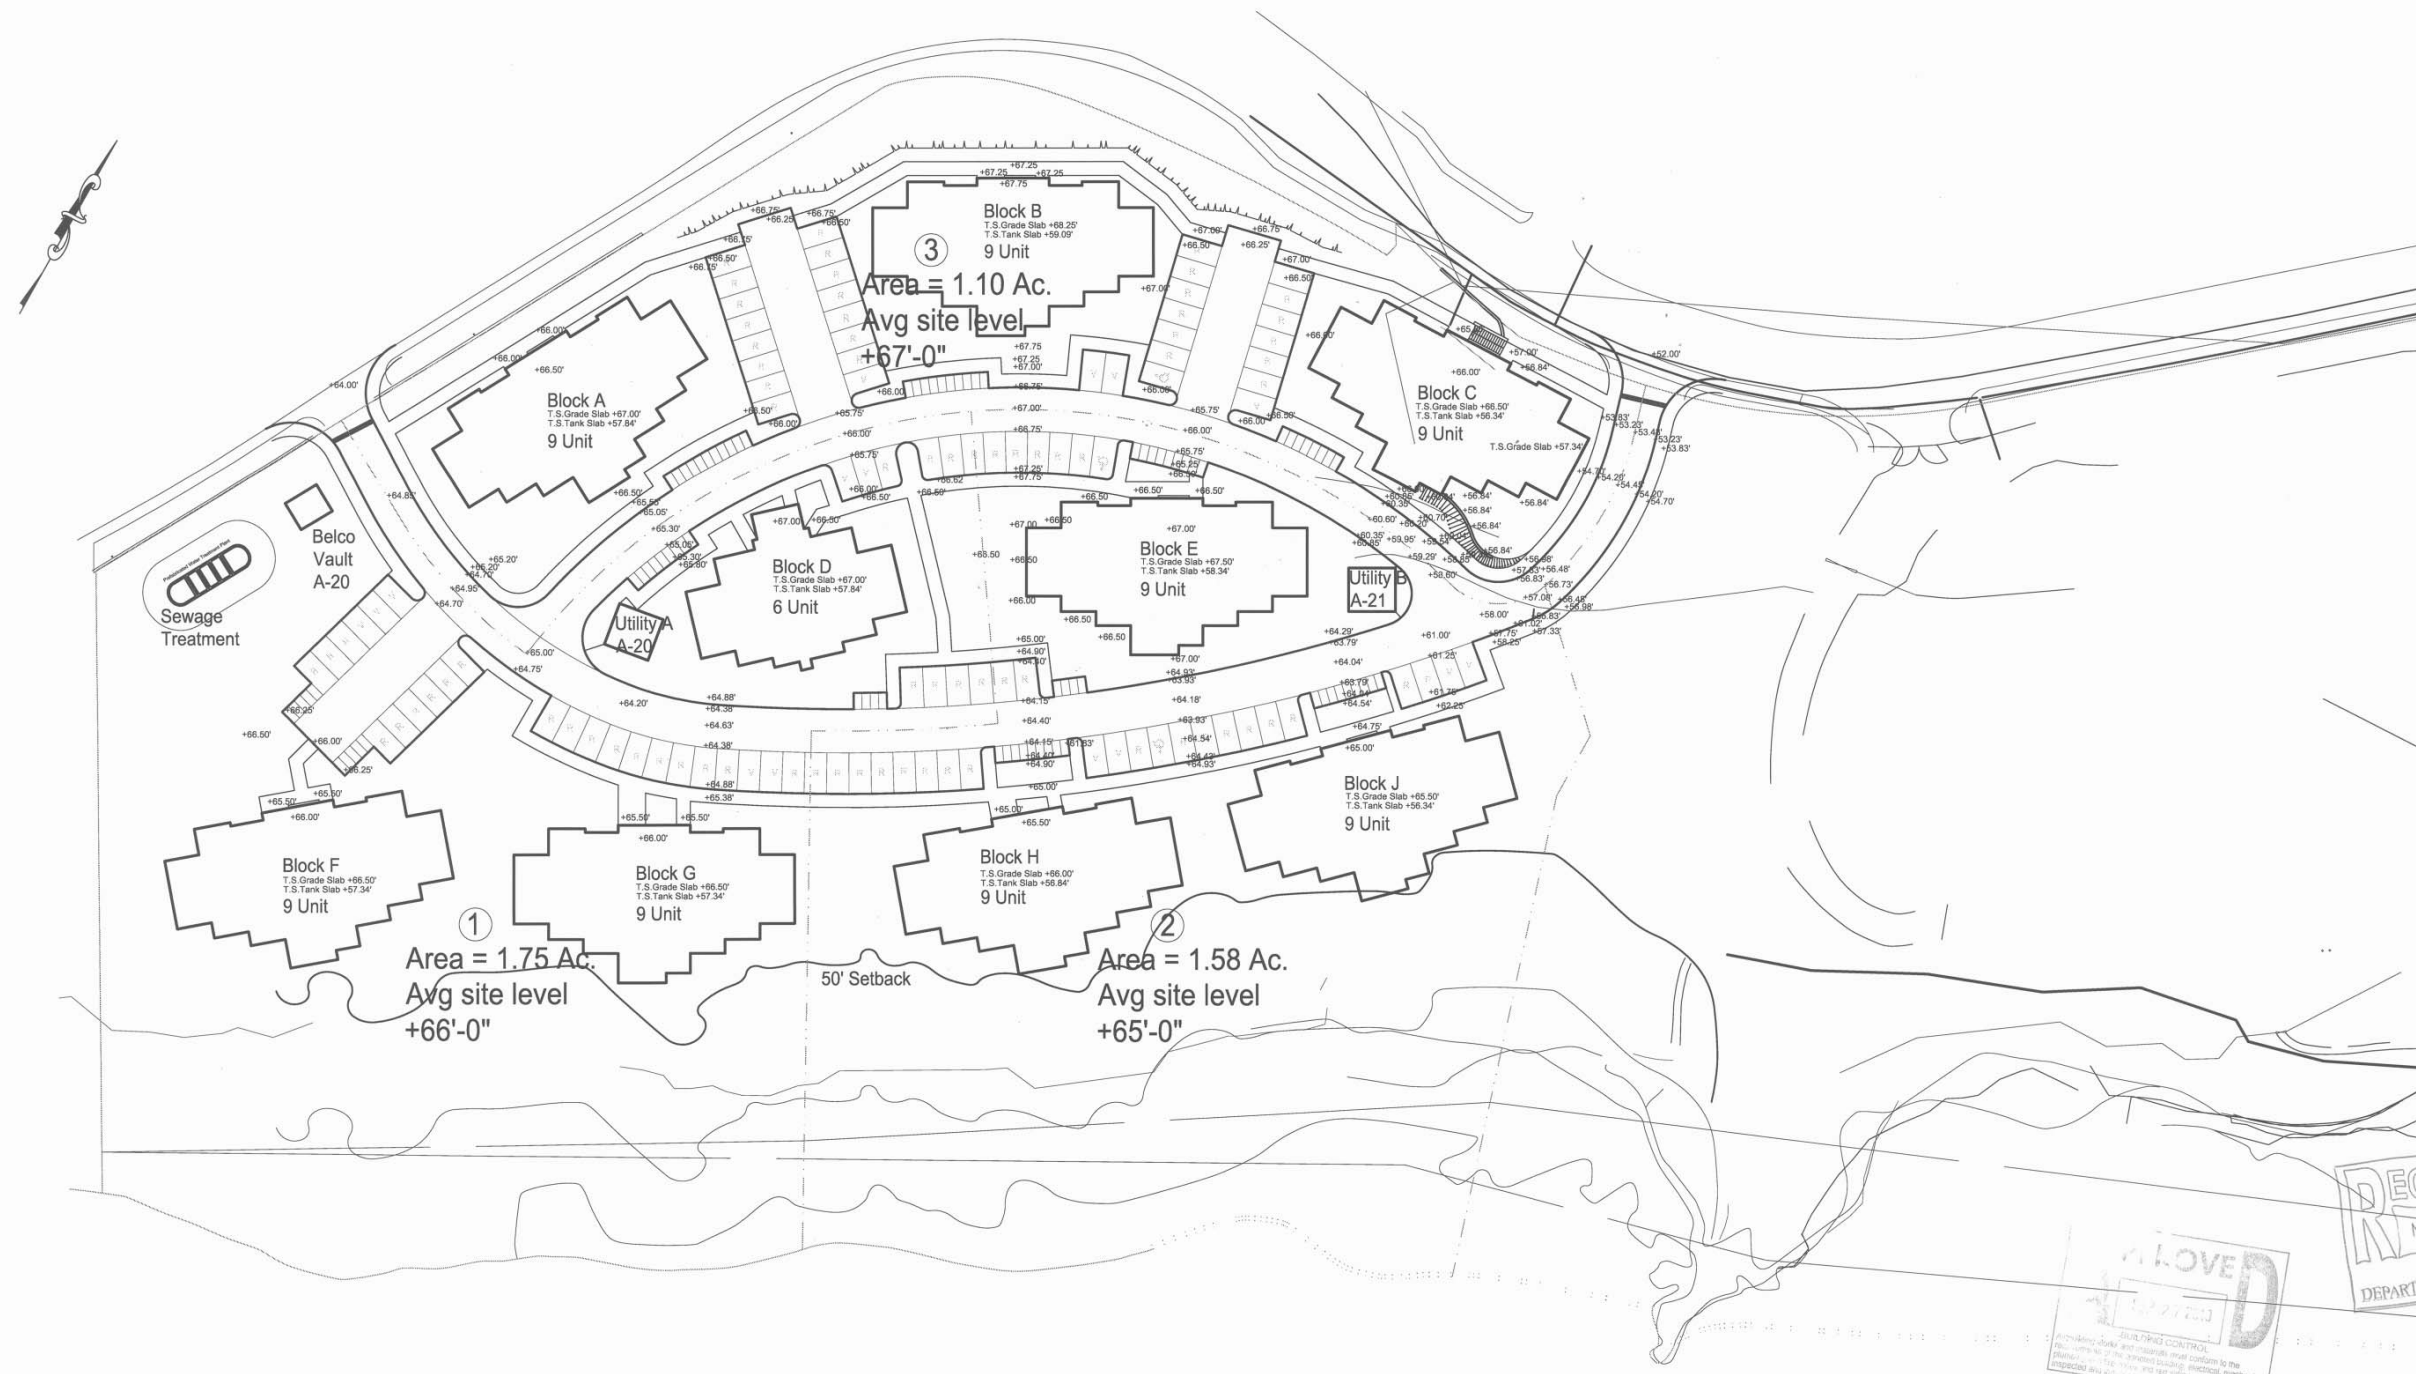

**Terceira Quarterly**  
 ARCHITECTURE  
 & INTERIOR DESIGN  
 Walker Arcade 12 Reid Street  
 P.O. Box HM 1260 Hamilton HMF Bermuda  
 Phone: (441) 295-9492 Fax: (441) 295-0430  
 Email: info@tqarch.bm

**General Notes**

1. Do not scale from drawings.
2. The Contractor shall verify all dimensions, grades & levels on site and report any discrepancies prior to construction.
3. All work shall conform to the requirements and standards set out in the current building, electrical, fire and health codes and the 1998 Bermuda Residential Building Code.
4. All work shall conform to these drawings and shall be to the Architect's approval.
5. © These drawings are copyrighted and are the property of the Architect. Any unauthorized use is prohibited by law.



26 May 10 Issued for Building Permit TQ

Date	No.	Details	By
Drawing Revisions			

Issued for:

Approval in Principle	<input type="checkbox"/>	Budget Pricing	<input type="checkbox"/>
Final Approval	<input type="checkbox"/>	Tender	<input type="checkbox"/>
Building Permit	<input checked="" type="checkbox"/>	Construction	<input type="checkbox"/>
Permitted Development	<input type="checkbox"/>	Revision	<input type="checkbox"/>

Stamp	Stamp

Date	26 Apr 10	Drawn By	DWA - GQ
Scale	1/32" = 1'-0"	Checked By	TQ

Project Title  
**Proposed Work For Atlantic Development (Bermuda) Ltd.**


Drawing Title  
**Site Layout Indicating Block Types**

Project No.	Dwg. No.	Revision No.
T0902	A-05	BPO1




**Terceira Quarterly**  
 ARCHITECTURE  
 & INTERIOR DESIGN  
 Walker Arcade 12 Reid Street  
 P.O. Box HM 1260 Hamilton HMF Bermuda  
 Phone: (441) 295-9492 Fax: (441) 295-0430  
 Email: info@tqarch.bm

- General Notes**
1. Do not scale from drawings.
  2. The Contractor shall verify all dimensions, grades & levels on site and report any discrepancies prior to construction.
  3. All work shall conform to the requirements and standards set out in the current building, electrical, fire and health codes and the 1998 Bermuda Residential Building Code.
  4. All work shall conform to these drawings and shall be to the Architect's approval.
  5. © These drawings are copyrighted and are the property of the Architect. Any unauthorized use is prohibited by law.

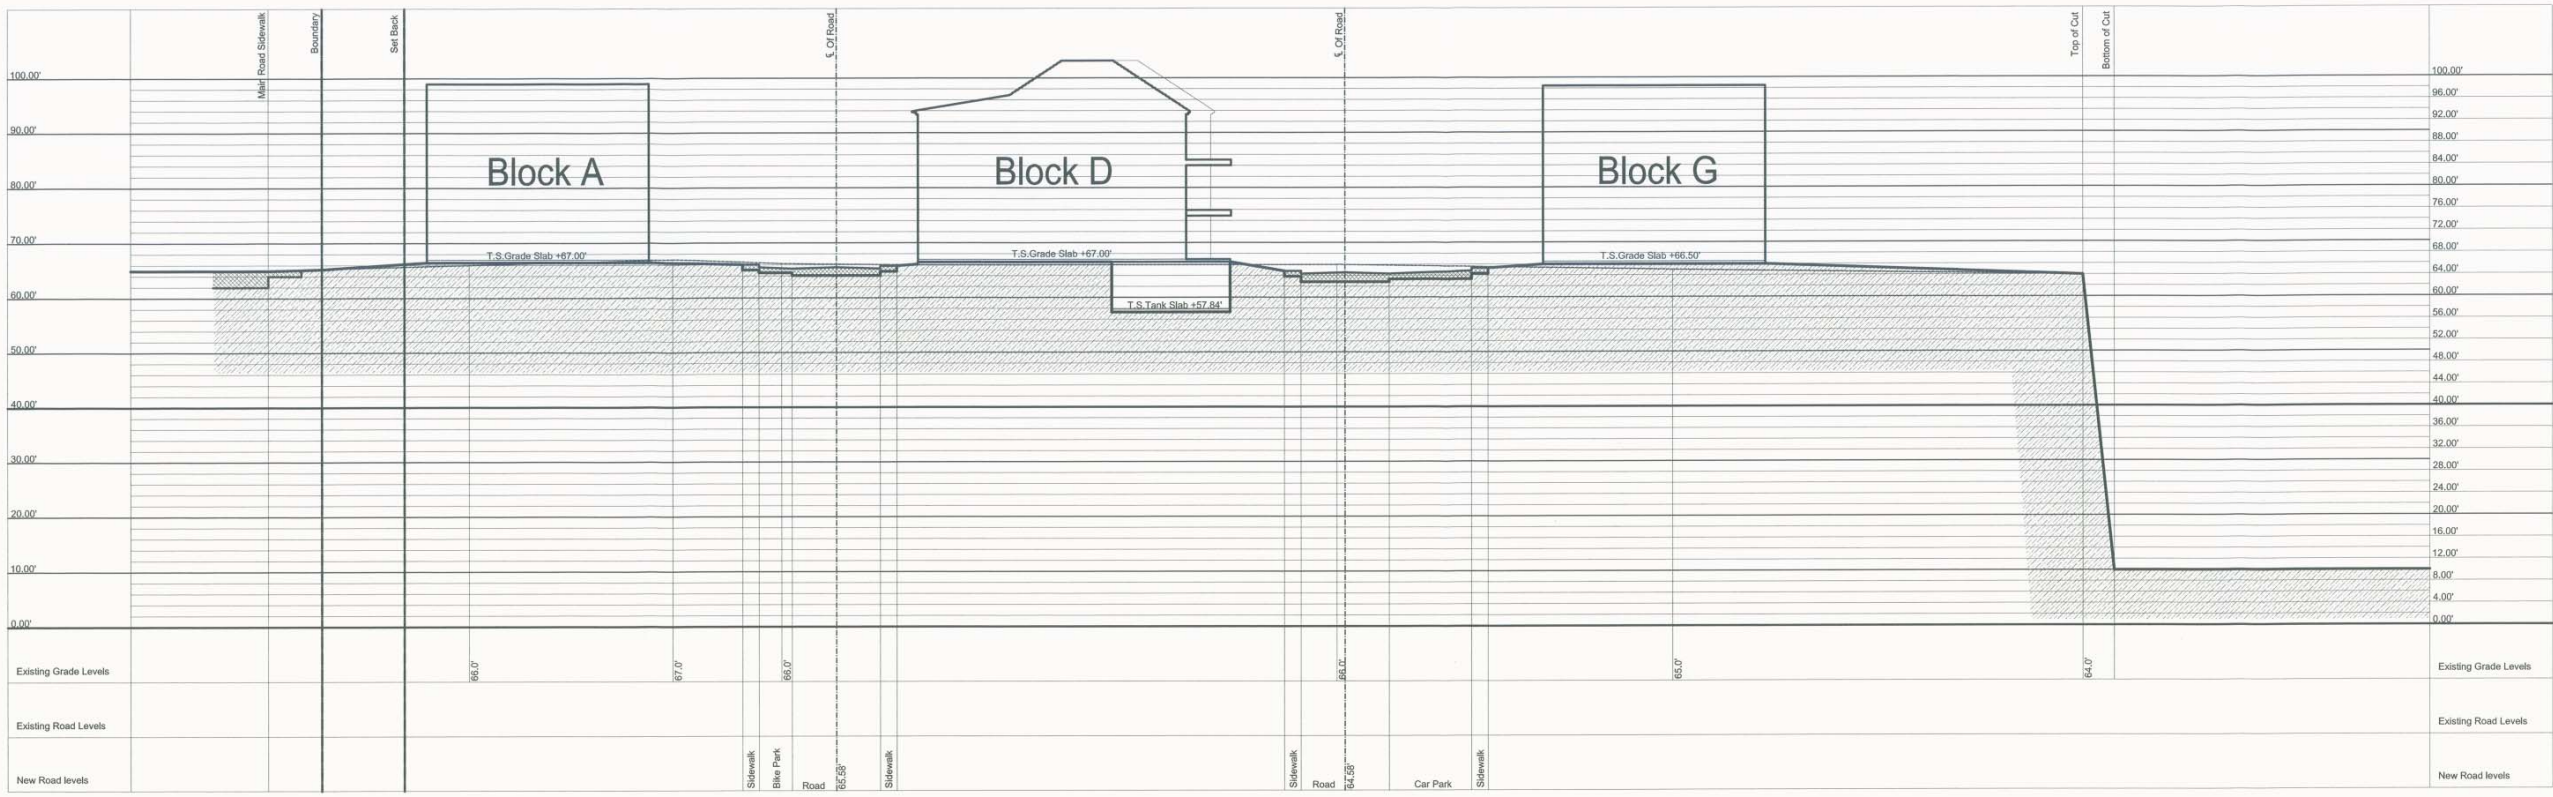

**1** Site Section 1  
 1/16" = 1'-0"

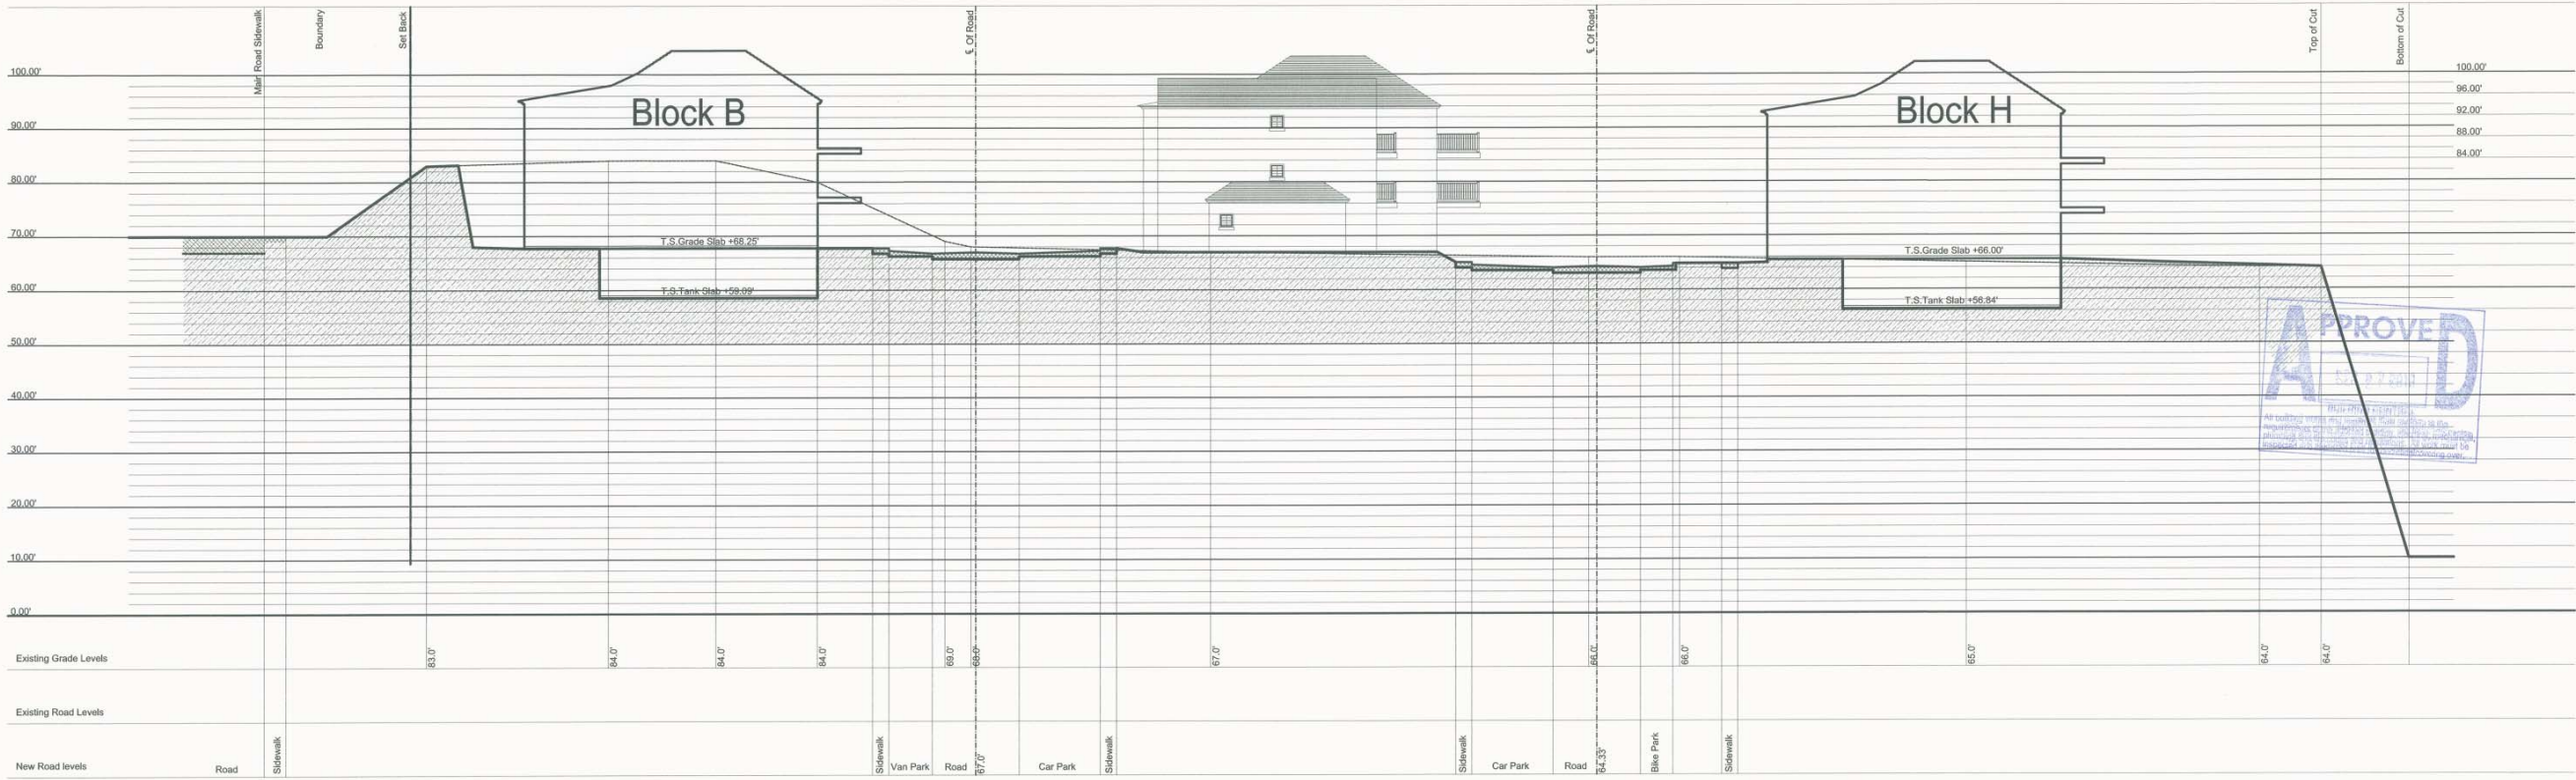

8 Jun 10 Issued for Building Permit SDO Approval TQ

Date	No.	Details	By

**Drawing Revisions**

Approval in Principle	<input type="checkbox"/> Budget Pricing	<input type="checkbox"/>
Final Approval	<input type="checkbox"/> Tender	<input type="checkbox"/>
Building Permit	<input checked="" type="checkbox"/> Construction	<input type="checkbox"/>
Permitted Development	<input type="checkbox"/> Revision	<input type="checkbox"/>

Stamp	Stamp
-------	-------

Date	09 April 10	Drawn By	DWA / AR
Scale	As Noted	Checked By	TQ

Project Title  
**Proposed Work For Atlantic Development (Bermuda) Ltd.**

Drawing Title  
**Site Sections 1 & 2 Phase 1**

Project No.	Dwg. No.	Revision No.
T0902	A-13	



**Terceira Quarterly**  
 ARCHITECTURE  
 & INTERIOR DESIGN  
 Walker Arcade 12 Reid Street  
 P.O. Box HM 1260 Hamilton HMFX Bermuda  
 Phone: (441) 295-9492 Fax: (441) 295-0430  
 Email: info@tqarch.bm

**General Notes**

1. Do not scale from drawings.
2. The Contractor shall verify all dimensions, grades & levels on site and report any discrepancies prior to construction.
3. All work shall conform to the requirements and standards set out in the current building, electrical, fire and health codes and the 1988 Bermuda Residential Building Code.
4. All work shall conform to these drawings and shall be to the Architect's approval.
5. © These drawings are copyrighted and are the property of the Architect. Any unauthorized use is prohibited by law.



3 Site Section 3  
 1/16" = 1'-0"



8 Jun 10 Issued for Building Permit SDO Approval TQ

Date	No.	Details	By

Issued for:

Approval in Principle  Budget Pricing

Final Approval  Tender

Building Permit  Construction

Permitted Development  Revision

Stamp	Stamp

Date	09 April 10	Drawn By	DWA / AR
Scale	As Noted	Checked By	TQ

Project Title  
**Proposed Work For Atlantic Development (Bermuda) Ltd.**


Drawing Title  
**Site Section 3 Phase 1**

Project No.	Dwg. No.	Revision No.
T0902	A-14	1




**Terceira Quarterly**  
 ARCHITECTURE  
 & INTERIOR DESIGN  
 Walker Arcade 12 Reid Street  
 P.O. Box HM 1260 Hamilton HMF Bermuda  
 Phone: (441) 295-9492 Fax: (441) 295-0430  
 Email: info@tqarch.bm

- General Notes**
- Do not scale from drawings.
  - The Contractor shall verify all dimensions, grades & levels on site and report any discrepancies prior to construction.
  - All work shall conform to the requirements and standards set out in the current building, electrical, fire and health codes and the 1998 Bermuda Residential Building Code.
  - All work shall conform to these drawings and shall be to the Architect's approval.
  - © These drawings are copyrighted and are the property of the Architect. Any unauthorized use is prohibited by law.

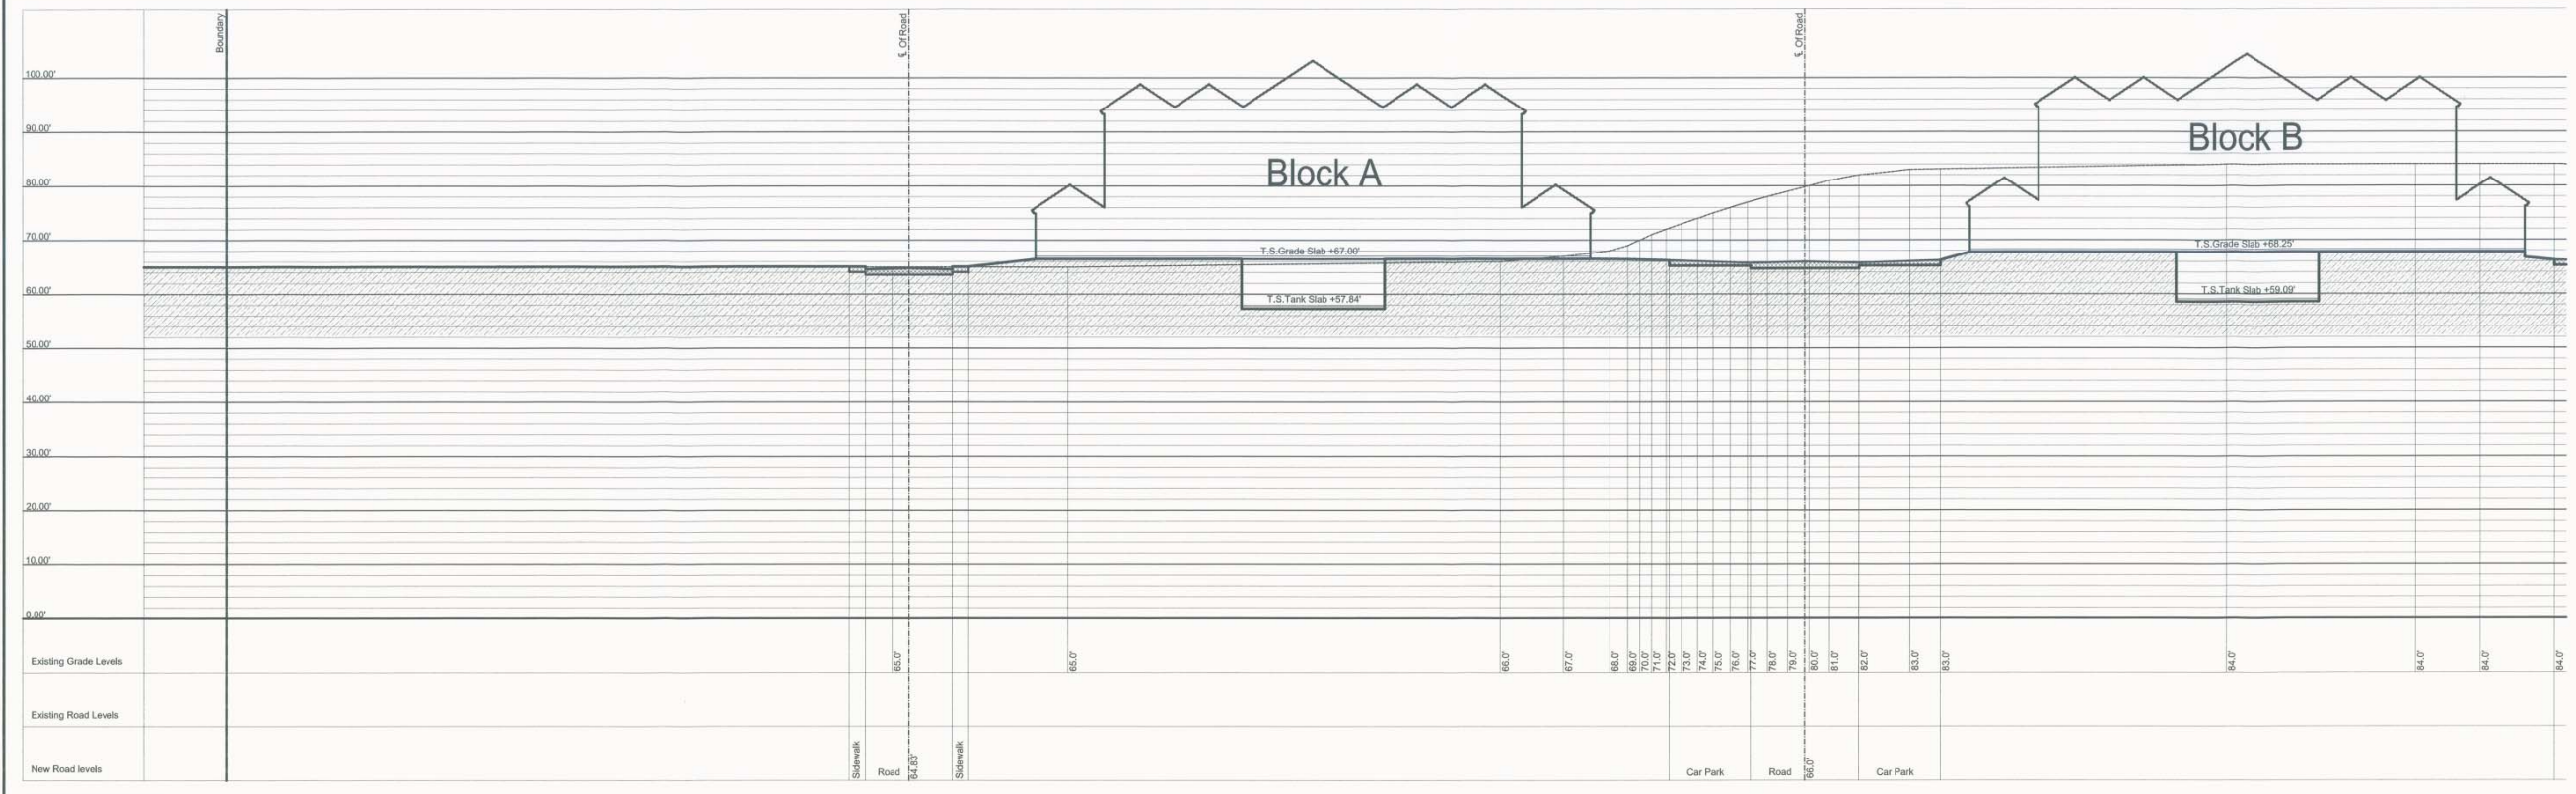

**4 Site Section 4**  
 1/16" = 1'-0"

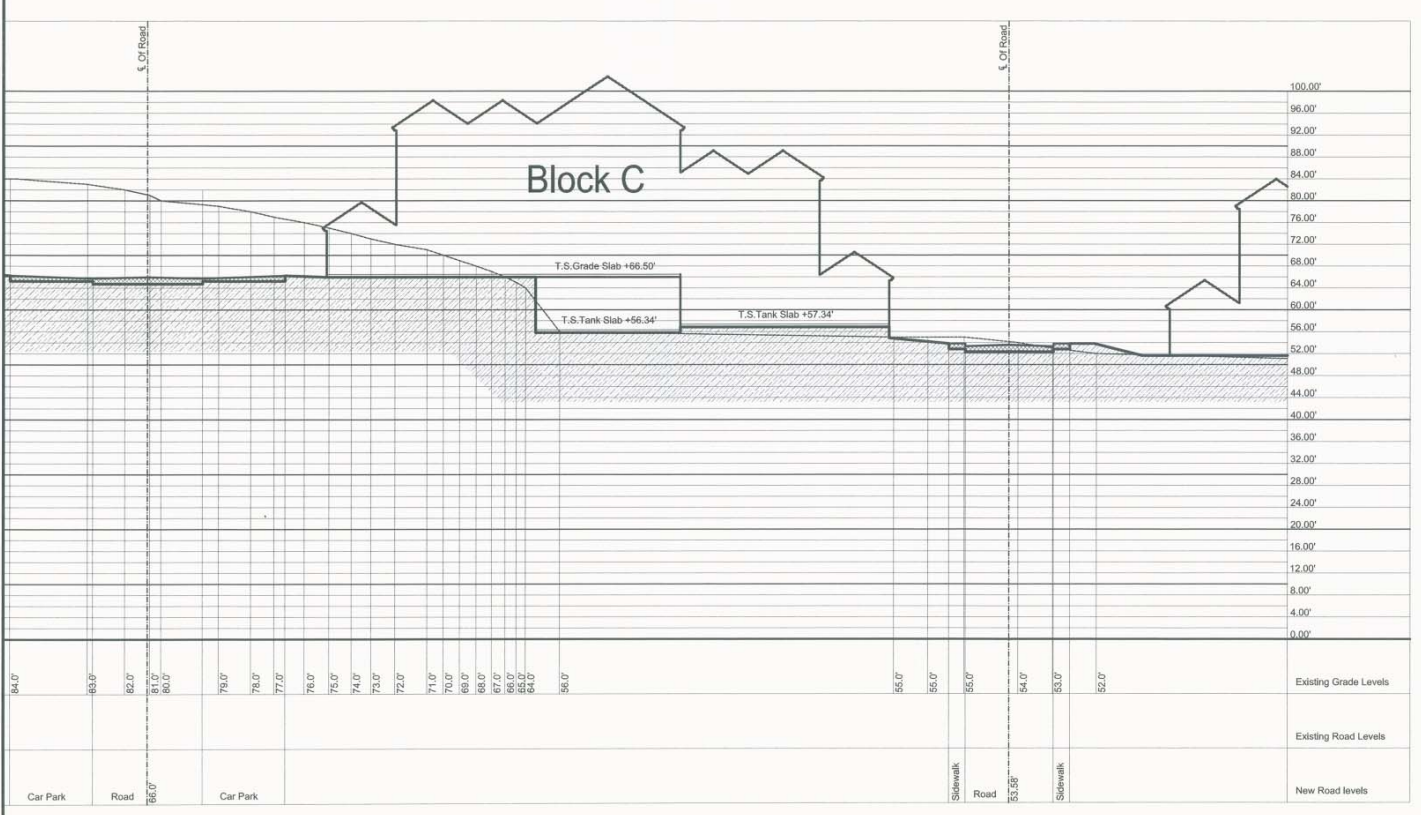

6 Jun 10 Issued for Building Permit SDO Approval TQ

Date	No.	Details	By

**Drawing Revisions**

Issued for:

Approval in Principle  Budget Pricing

Final Approval  Tender

Building Permit  Construction

Permitted Development  Revision

Stamp	Stamp
-------	-------

Date	09 April 10	Drawn By	DWA / AR
Scale	As Noted	Checked By	TQ

Project Title  
**Proposed Work For Atlantic Development (Bermuda) Ltd.**


Drawing Title  
**Site Section 4 Phase 1**

Project No.	Dwg. No.	Revision No.
T0902	A-15	1




**Terceira Quarterly**  
 ARCHITECTURE  
 & INTERIOR DESIGN  
 Walker Arcade 12 Reid Street  
 P.O. Box HM 1260 Hamilton HMF Bermuda  
 Phone: (441) 295-9492 Fax: (441) 295-0430  
 Email: info@tqarch.bm

- General Notes**
1. Do not scale from drawings.
  2. The Contractor shall verify all dimensions, grades & levels on site and report any discrepancies prior to construction.
  3. All work shall conform to the requirements and standards set out in the current building, electrical, fire and health codes and the 1988 Bermuda Residential Building Code.
  4. All work shall conform to these drawings and shall be to the Architect's approval.
  5. © These drawings are copyrighted and are the property of the Architect. Any unauthorized use is prohibited by law.

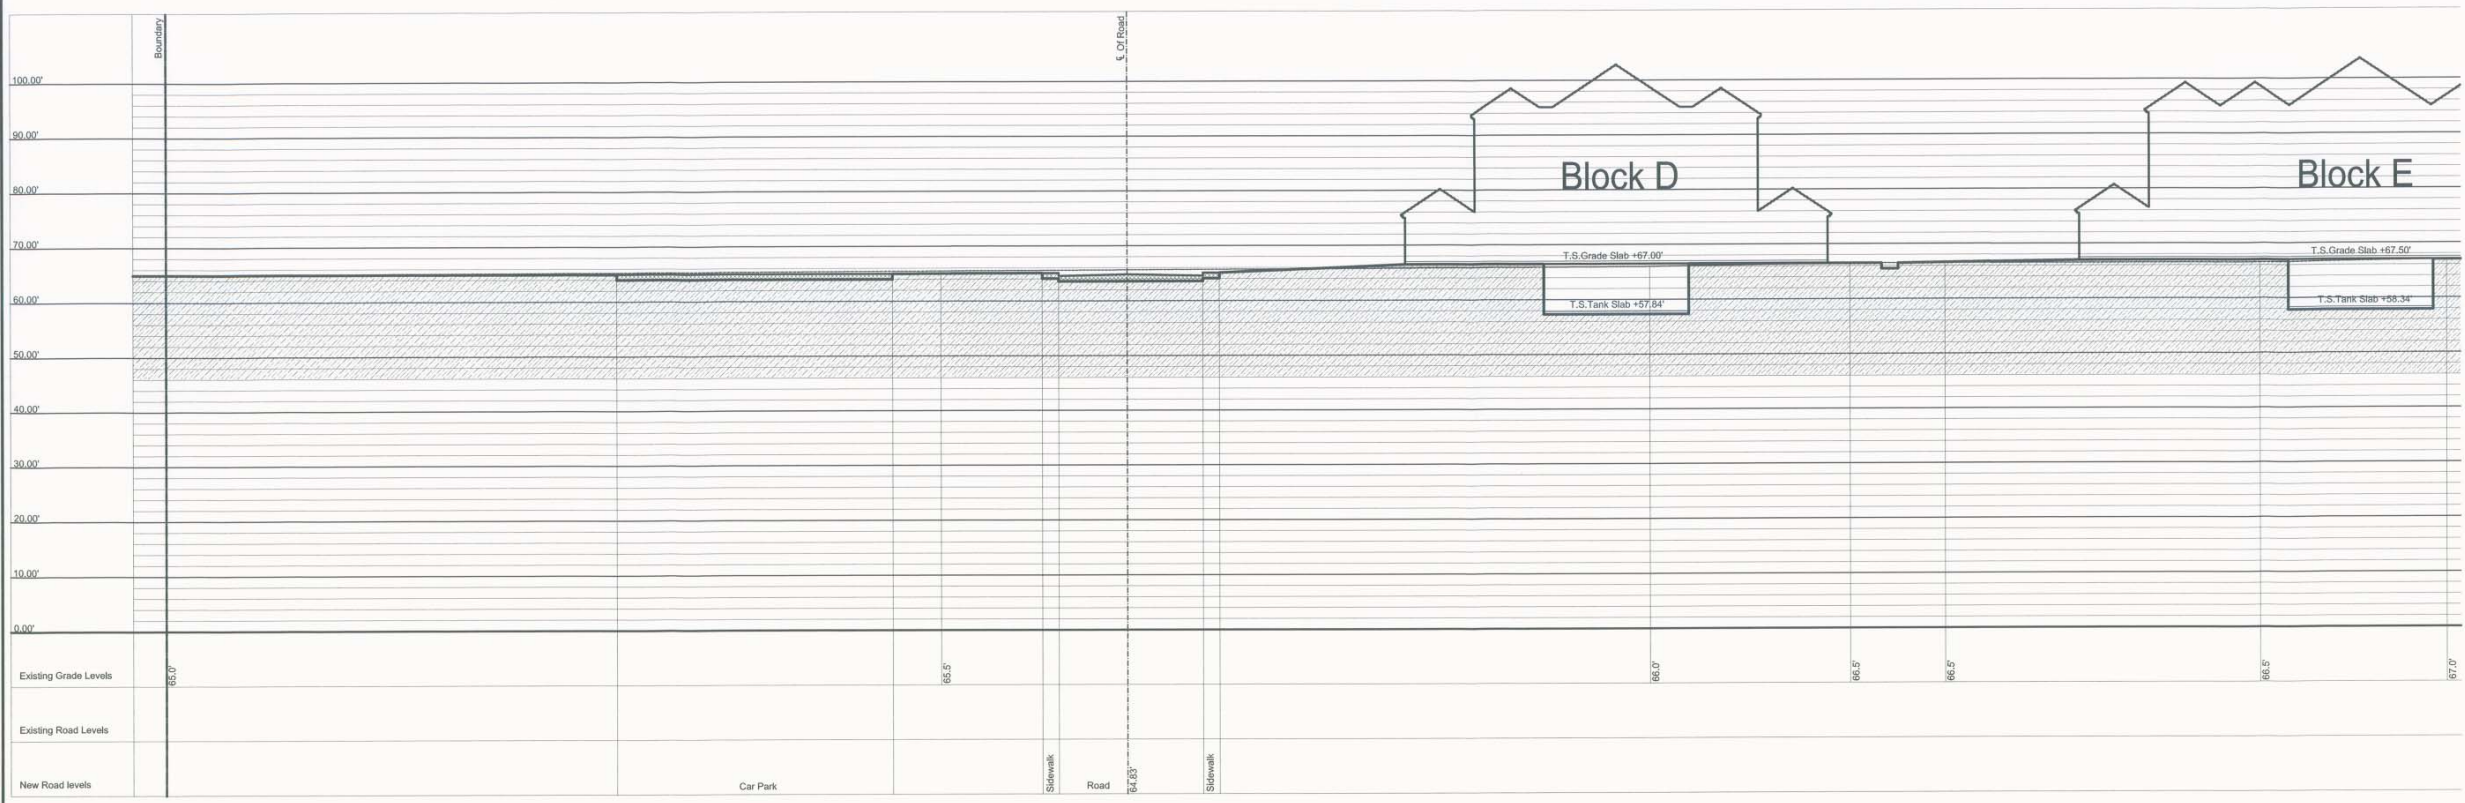

5 Site Section 5  
 1/16" = 1'-0"

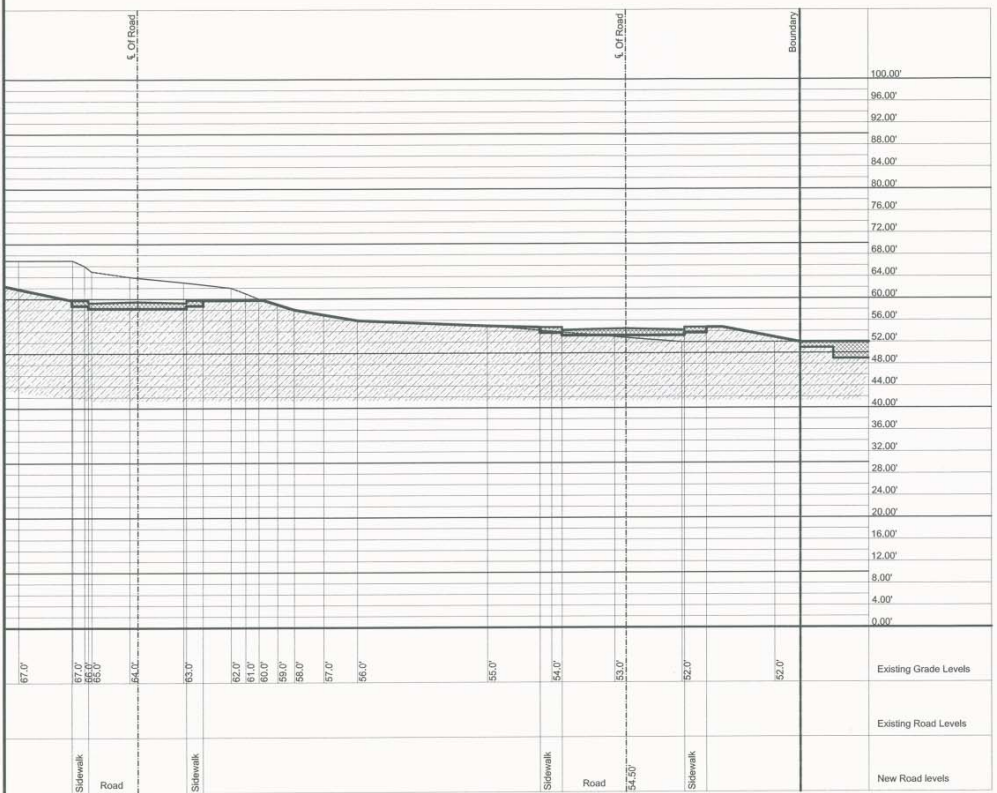

6 Jun 10 Issued for Building Permit SDO Approval TO

Date	No.	Details	By
<b>Drawing Revisions</b>			

**Issued for:**

Approval in Principle  Budget Pricing

Final Approval  Tender

Building Permit  Construction

Permitted Development  Revision

Stamp	Stamp
-------	-------

Date	09 April 10	Drawn By	DWA / AR
Scale	As Noted	Checked By	TQ

Project Title  
**Proposed Work For Atlantic Development (Bermuda) Ltd.**


Drawing Title  
**Site Section 5 Phase 1**

Project No.	Dwg. No.	Revision No.
T0902	A-16	1





**Terceira Quarterly**  
 ARCHITECTURE  
 & INTERIOR DESIGN  
 Walker Arcade 12 Reid Street  
 P.O. Box HM 1260 Hamilton HMF Bermuda  
 Phone: (441) 295-9492 Fax: (441) 295-0430  
 Email: info@tqarch.bm

- General Notes**
- Do not scale from drawings.
  - The Contractor shall verify all dimensions, grades & levels on site and report any discrepancies prior to construction.
  - All work shall conform to the requirements and standards set out in the current building, electrical, fire and health codes and the 1998 Bermuda Residential Building Code.
  - All work shall conform to these drawings and shall be to the Architect's approval.
  - © These drawings are copyrighted and are the property of the Architect. Any unauthorized use is prohibited by law.

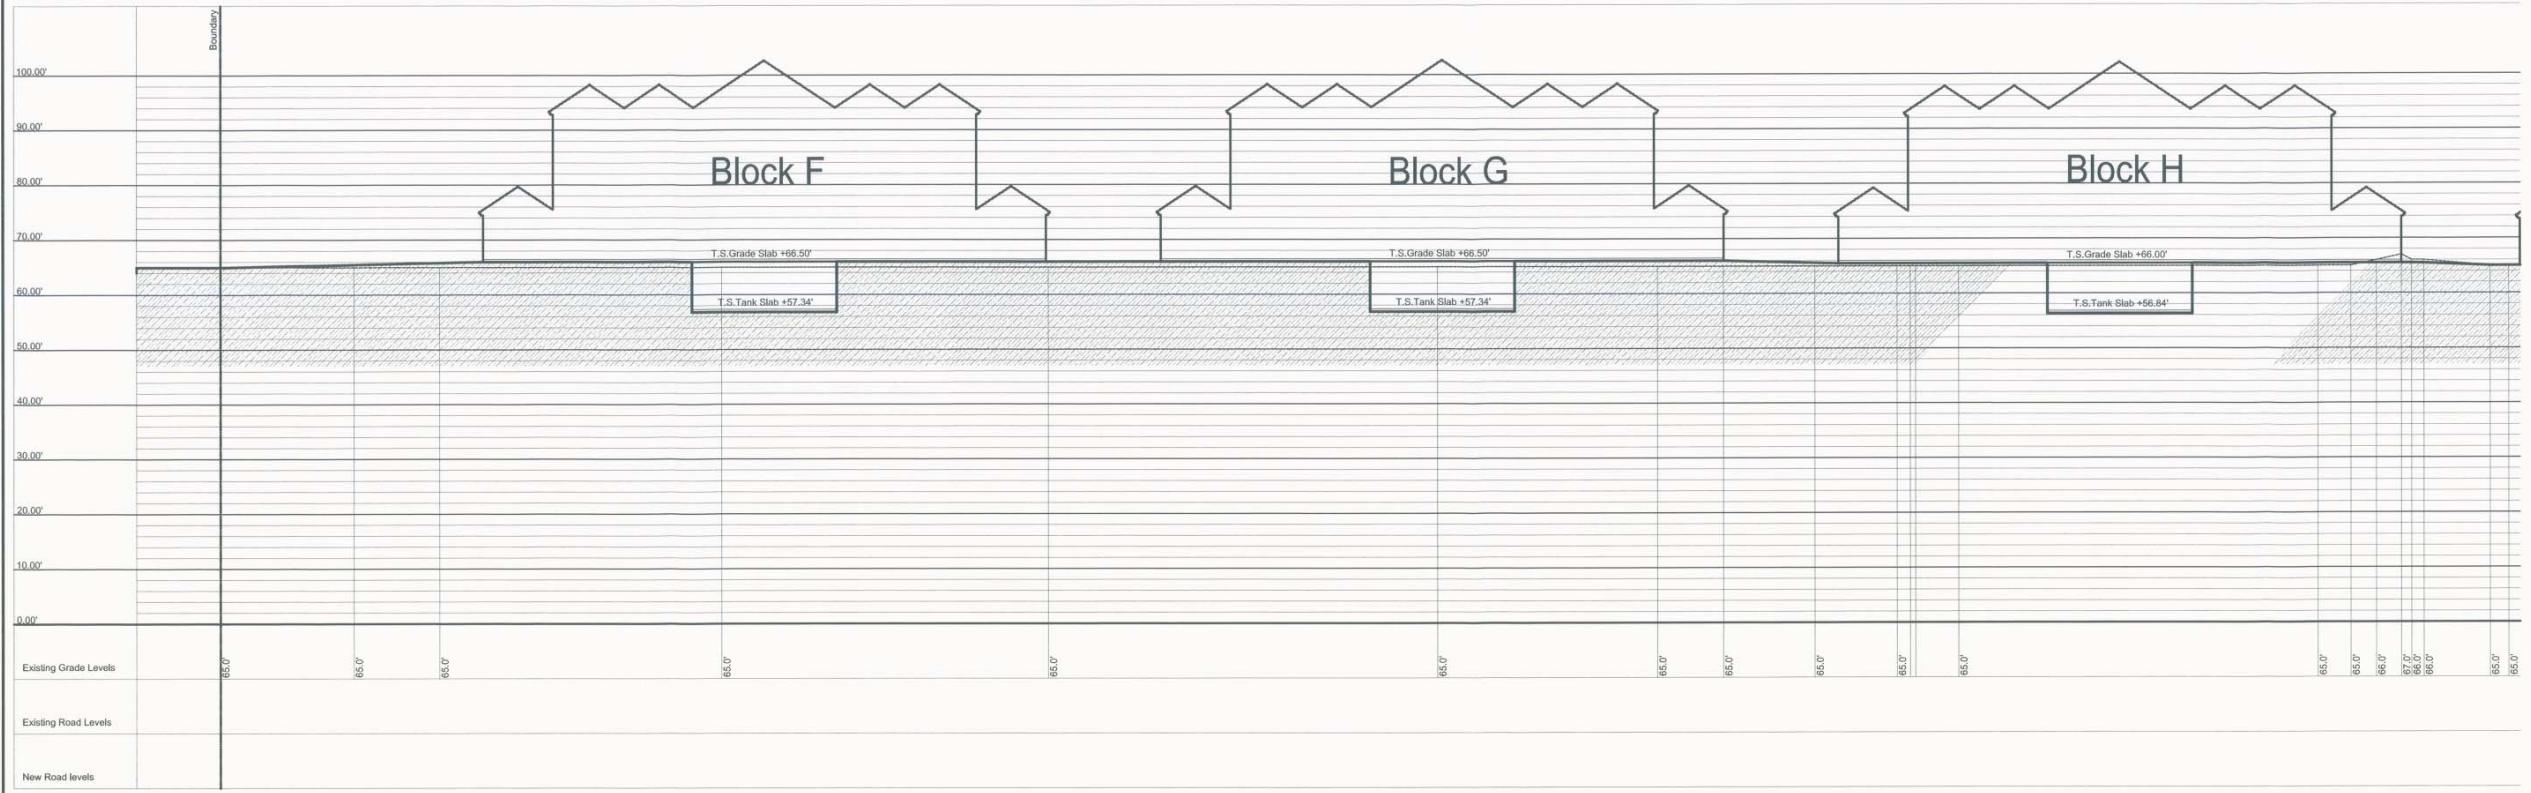

6 Site Section 6  
 1/16" = 1'-0"

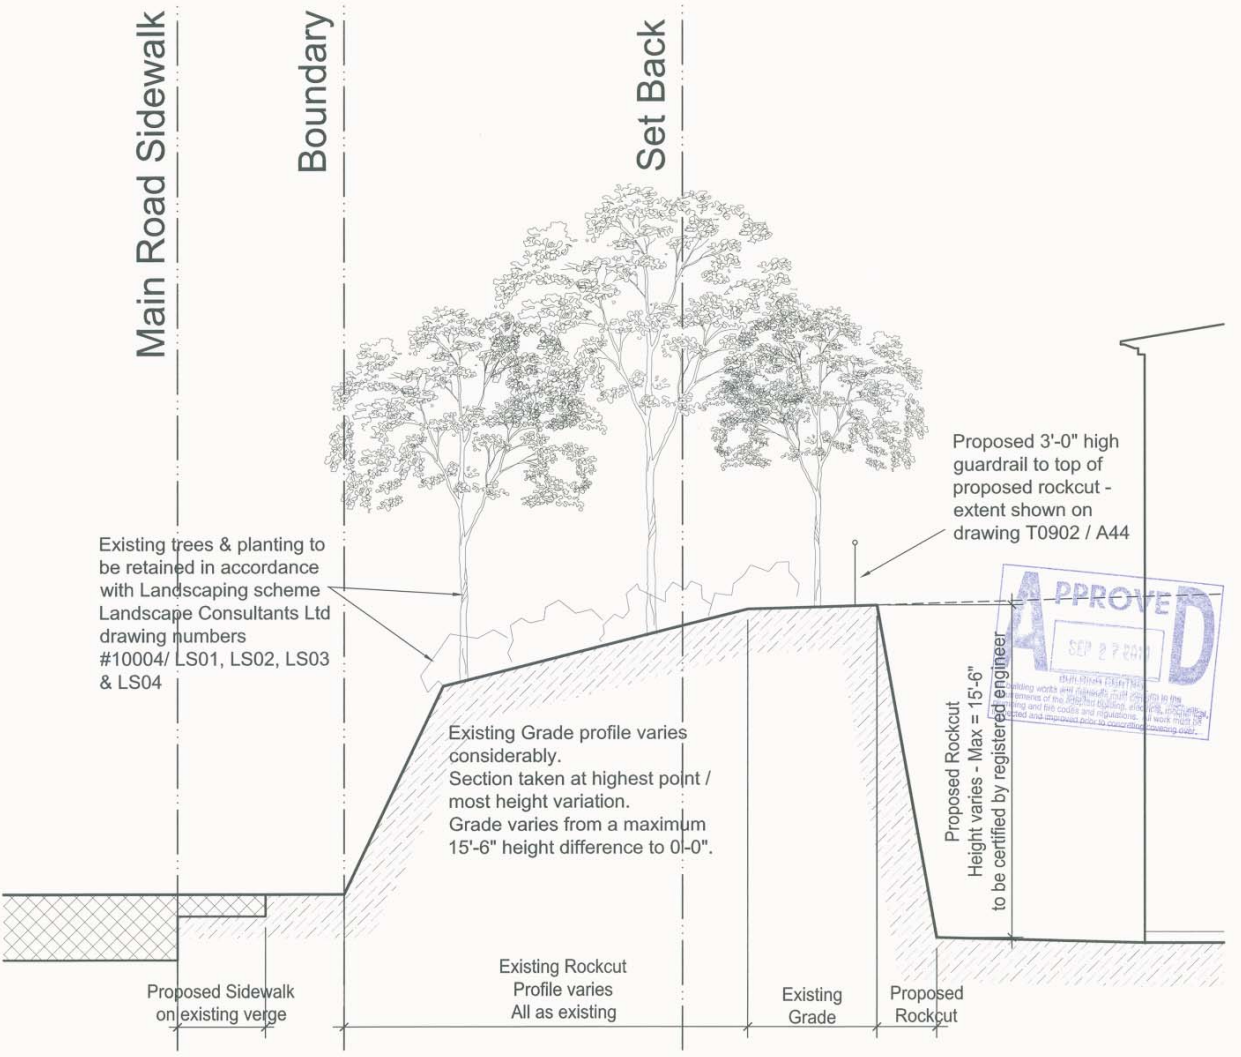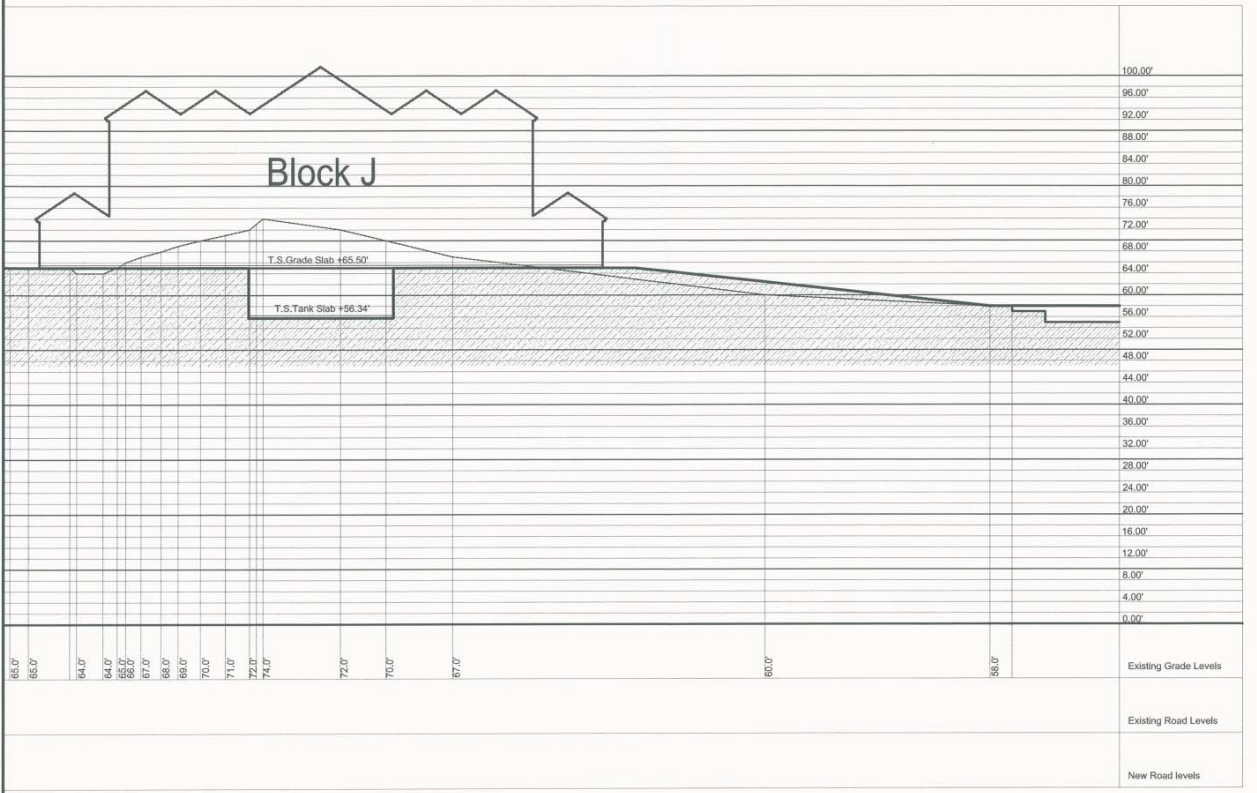

# Rockcut Section  
 1/4" = 1'-0"

3 Sep 10	Rockcut detail added; drawing issued for Planning for SDO approval	TQ
8 Jun 10	Issued for Building Permit SDO Approval	TQ

Date	No.	Details	By
------	-----	---------	----

**Drawing Revisions**

Approval in Principle	<input type="checkbox"/> Budget Pricing	<input type="checkbox"/>
Final Approval	<input type="checkbox"/> Tender	<input type="checkbox"/>
Building Permit	<input checked="" type="checkbox"/> Construction	<input type="checkbox"/>
Permitted Development	<input type="checkbox"/> Revision	<input type="checkbox"/>

Stamp	Stamp
-------	-------

Date	09 April 10	Drawn By	DWA / AR
Scale	As Noted	Checked By	TQ

Project Title  
**Proposed Work For Atlantic Development (Bermuda) Ltd.**

Drawing Title  
**Site Section 6 Phase 1**


Project No.	Dwg. No.	Revision No.
T0902	A-17	2

EXISTING CONTOURS.
   
 x 66.76 EXISTING GRADE LEVELS.
   
 +61.00' PROPOSED FINISHED GRADE LEVELS.
   
 PROPOSED ROCK CUT
   
 PROPOSED BUILDINGS
   
 PROPOSED NON-LOAD BEARING BALCONIES



**Terceira Quarterly**  
 ARCHITECTURE  
 & INTERIOR DESIGN  
 Walker Arcade 12 Reid Street  
 P.O. Box HM 1260 Hamilton HMF Bermuda  
 Phone: (441) 295-9492 Fax: (441) 295-0430  
 Email: info@tqarch.bm

- General Notes**
- Do not scale from drawings.
  - The Contractor shall verify all dimensions, grades & levels on site and report any discrepancies prior to construction.
  - All work shall conform to the requirements and standards set out in the current building, electrical, fire and health codes and the 1998 Bermuda Residential Building Code.
  - All work shall conform to these drawings and shall be to the Architect's approval.
  - © These drawings are copyrighted and are the property of the Architect. Any unauthorized use is prohibited by law.

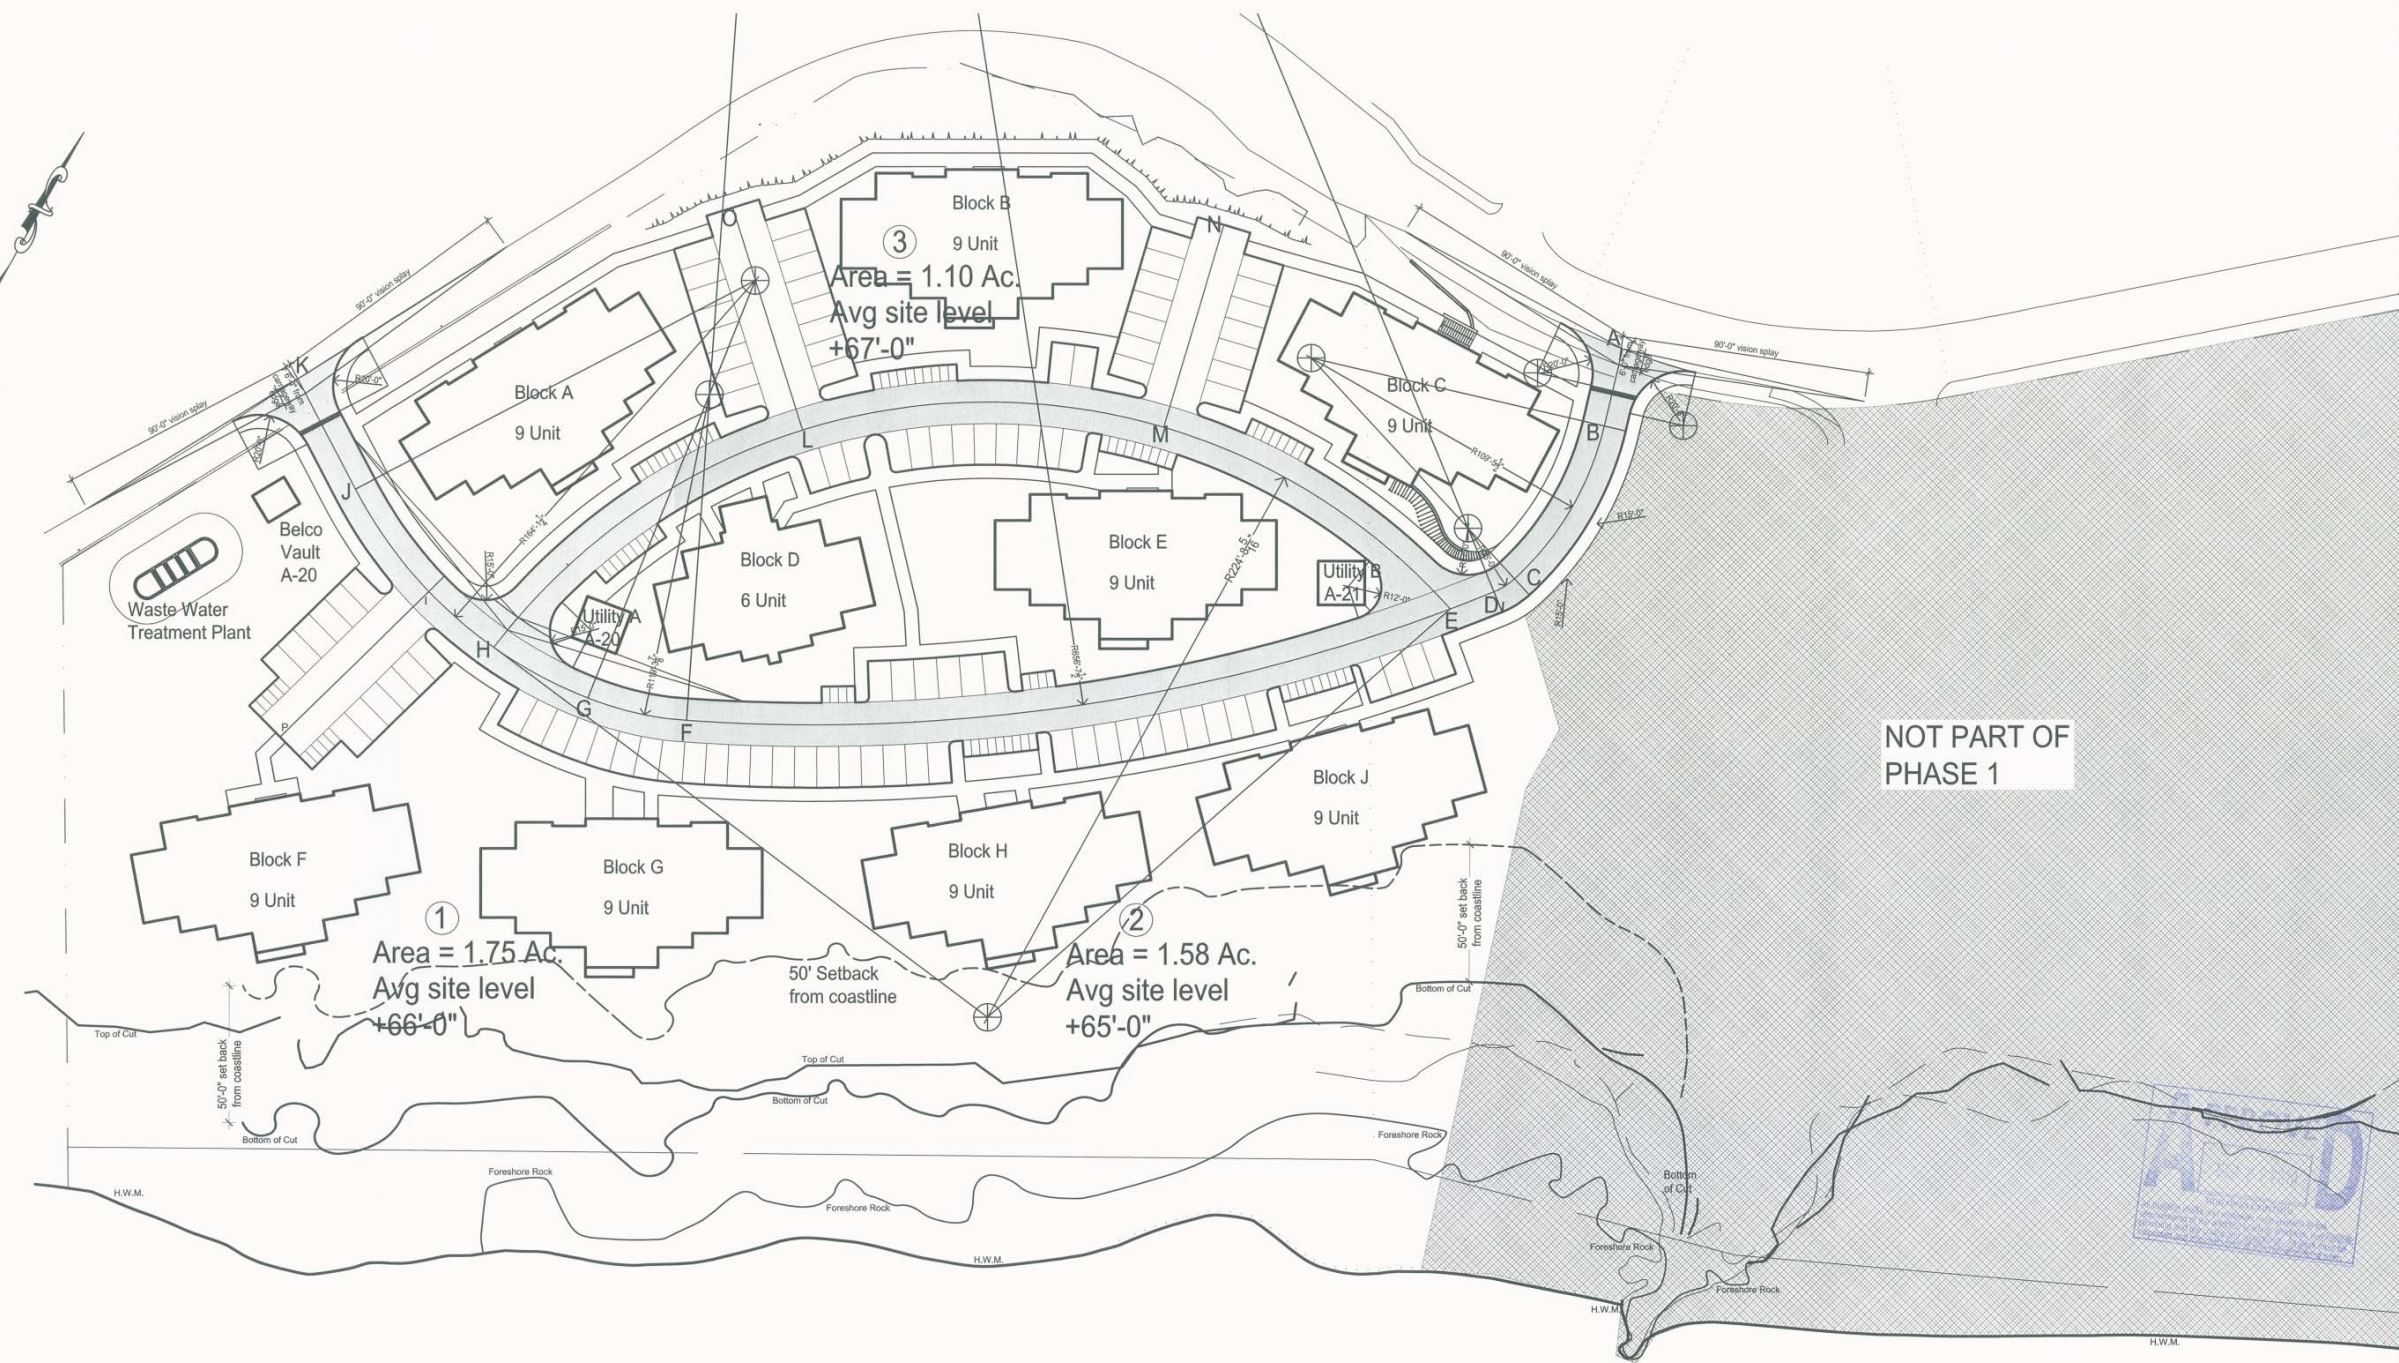

8 Jun 10 Issued for Building Permit SDO Approval TQ

Date	No.	Details	By
Drawing Revisions			

**Issued for:**

Approval in Principle	<input type="checkbox"/>	Budget Pricing	<input type="checkbox"/>
Final Approval	<input type="checkbox"/>	Tender	<input type="checkbox"/>
Building Permit	<input checked="" type="checkbox"/>	Construction	<input type="checkbox"/>
Permitted Development	<input type="checkbox"/>	Revision	<input type="checkbox"/>

Stamp	Stamp
-------	-------

Date	8 Jun 10	Drawn By	DWA - GQ
Scale	1/32" = 1'-0"	Checked By	TQ

Project Title  
**Proposed Work For Atlantic Development (Bermuda) Ltd.**

Drawing Title  
**Road Layout Phase 1**

Project No.	Dwg. No.	Revision No.
T0902	A-41	1