

ISSUED FOR: TENDER AUG-2018

AMENDMENTS:

NO	REVISION	BY	APP	DATE
A	PIPELINE SECTIONS ADDED	KC		SEPT 25 2018

SCALE: NTS

SURVEY

PREPARED BY: DATE:

DESIGN

PREPARED BY: DATE: 3/08/2017

CHECKED BY: DATE:

DRAWING

PREPARED BY: DATE: 3/08/2017

CHECKED BY: DATE:

APPROVED BY: DATE: 3/08/2017

PROJECT NUMBER:


PROJECT NAME:

WATER MAIN
IMPROVEMENTS
ST GEORGE'S

SHEET TITLE:
PIPELINE-DETAILS


SHEET NUMBER:
SGI4

REVISION
A

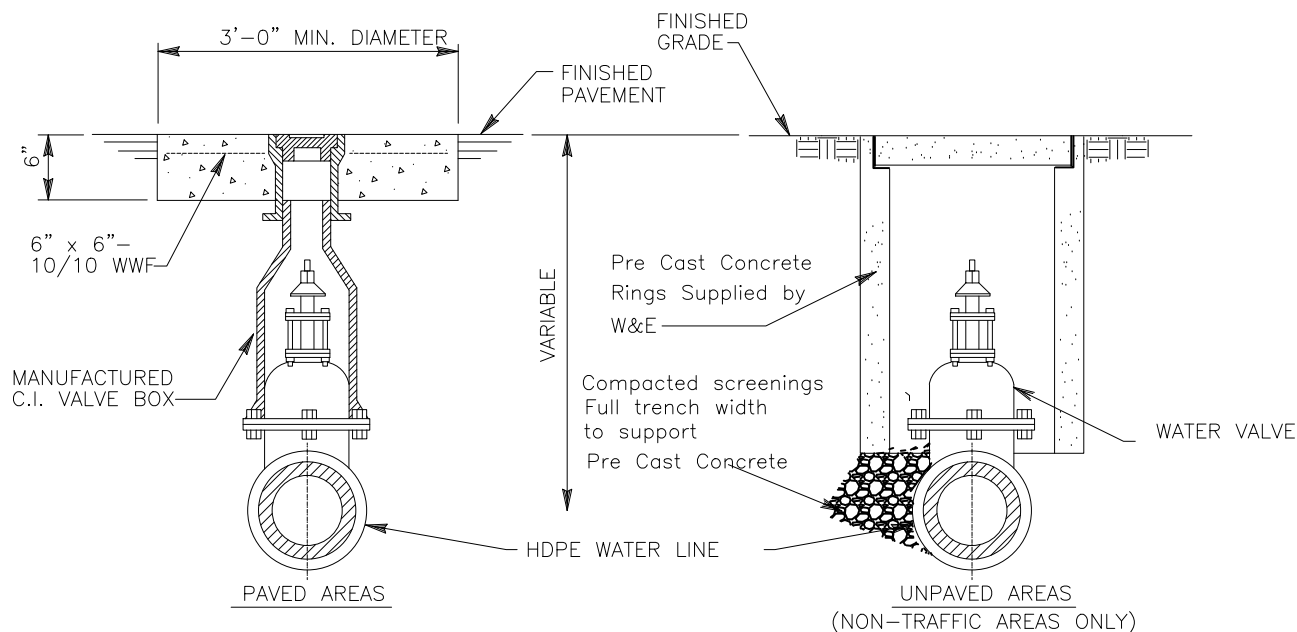


VALVE BOX DETAILS

N.T.S.

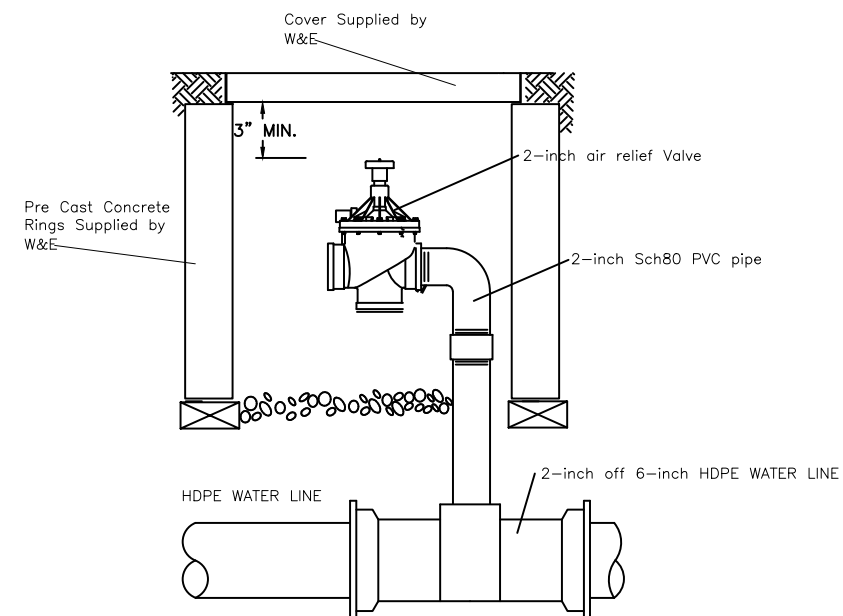


AIR RELIEF VALVE BOX DETAILS

N.T.S.

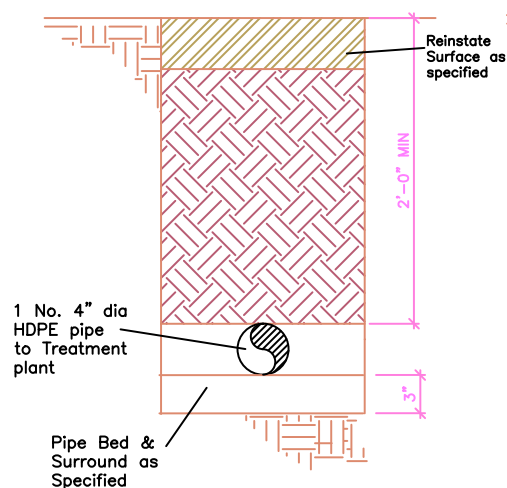


PIPELINE SECTION E to F

N.T.S.

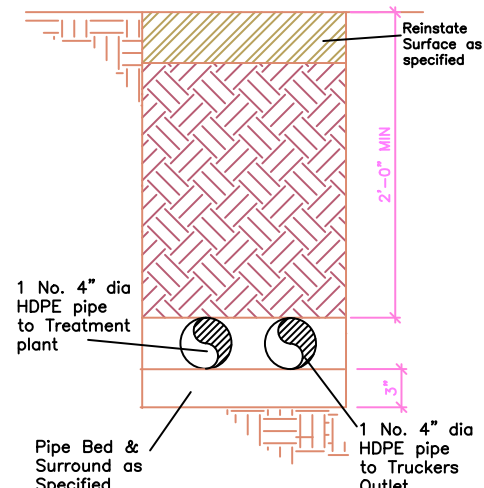

PIPELINE SECTION D to E

N.T.S.

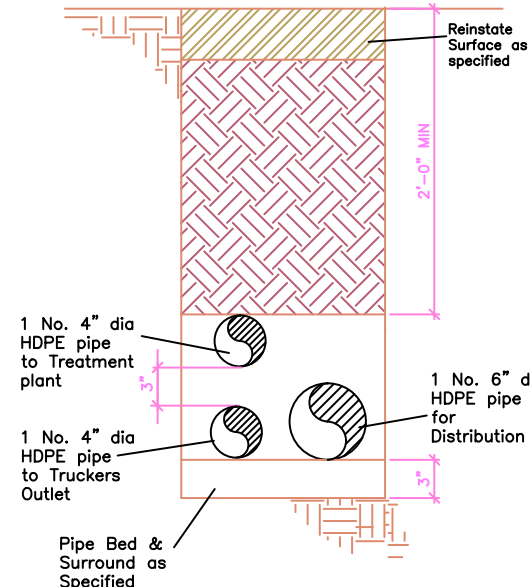

PIPELINE SECTION A to D

N.T.S.